


平面図 S=1:500

IP	BP	IP-1	IP-2	IP-3	EP
1A		39° 48' 44.11"	45° 40' 10.54"	18° 8' 24.83"	
R		90.0000	60.0000	160.0000	
A		60.0000	46.0000	75.0000	
L		40.0000	35.2667	35.1563	
r		12° 43' 56.62"	16° 50' 18.93"	6° 17' 40.93"	
TK		13.3964	11.8531	11.7322	
TL		26.7360	23.6184	23.4523	
D		52.8253	43.2098	43.1647	
α		14° 20' 50.86"	11° 59' 32.67"	5° 33' 2.97"	
L CL		22.5369	12.5584	15.5008	
L TL		11.3277	6.3022	7.7565	
SL		0.7101	0.3301	0.1879	
Dis		64.6214	104.7888	104.4186	45.2878
BTC		NO. 0+11.7961	NO. 6+ 3.0867	NO. 11+ 4.2225	
BC		NO. 2+11.7961	NO. 7+18.3534	NO. 12+19.3788	
EC		NO. 5+14.3331	NO. 8+10.9118	NO. 13+14.8796	
ETC		NO. 5+14.3331	NO. 10+ 6.1784	NO. 15+10.0359	
Y座標	96165.2548	96207.7010	96209.8821	96286.2457	96327.3095
X座標	46932.2370	46883.5107	46778.7468	46707.4229	46658.3244

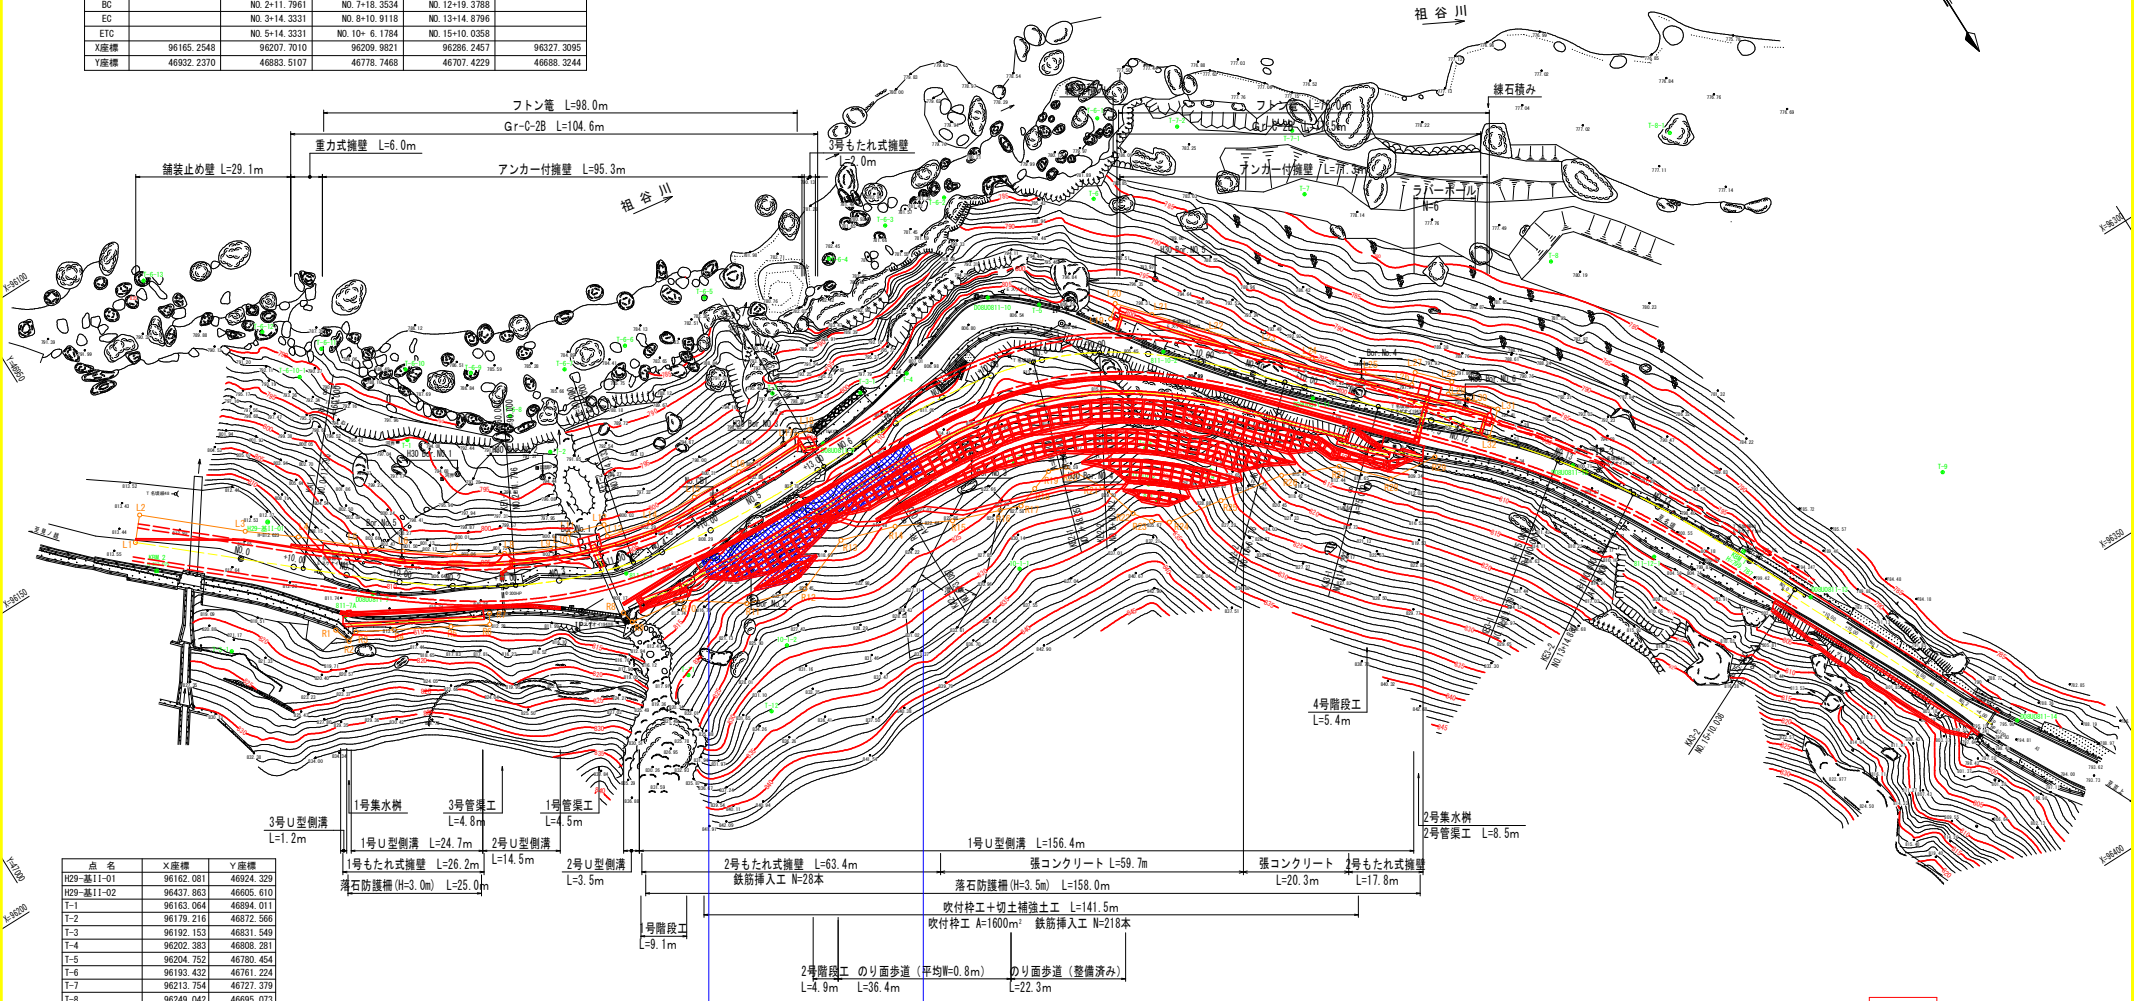

点名	X座標	Y座標
H29-基I1-01	96162.081	46924.329
H29-基I1-02	96437.863	46805.610
T-1	96163.064	46894.011
T-2	96179.216	46872.566
T-3	96192.153	46831.549
T-4	96202.383	46808.281
T-5	96204.752	46780.454
T-6	96193.432	46761.224
T-7	96213.754	46727.379
T-8	96249.042	46695.072
T-9	96321.540	46654.079
T-10	96388.588	46620.236
B11-7A	96184.765	46921.338
B11-7-1	96206.054	46872.688
DBU0811-7	96163.869	46914.844
DBU0811-9	96205.138	46828.538
DBU0811-10	96198.507	46787.876
DBU0811-11	96246.911	46746.453
DBU0811-12	96283.494	46711.974
DBU0811-13	96328.148	46687.478
DBU0811-14	96368.271	46667.087

詳細設計箇所

注) 2号階段工 (鋼製階段を想定) は別途設計とする。

参考図	
工事名	R6三土 国道439号 三・東段谷管生名堤 道路設計事務所
路線名等	一般国道439号
工事箇所	三好市東祖谷管生名堤
図面名	平面図
縮尺	S=1:500 図面番号 1 / 1
会社名	
事業者名	徳島県西部総合県民局県土整備部<三好>