


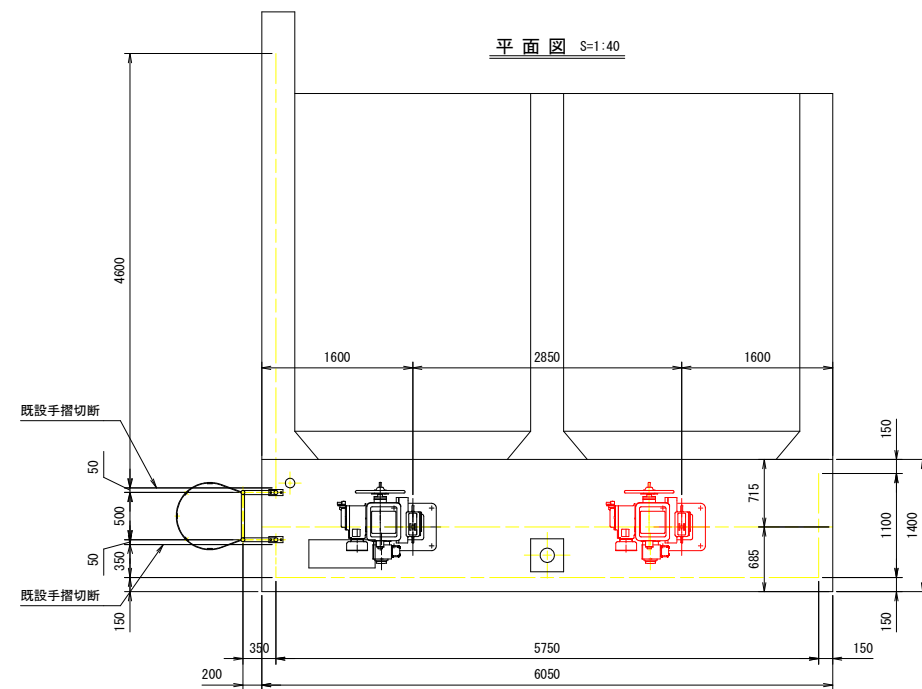
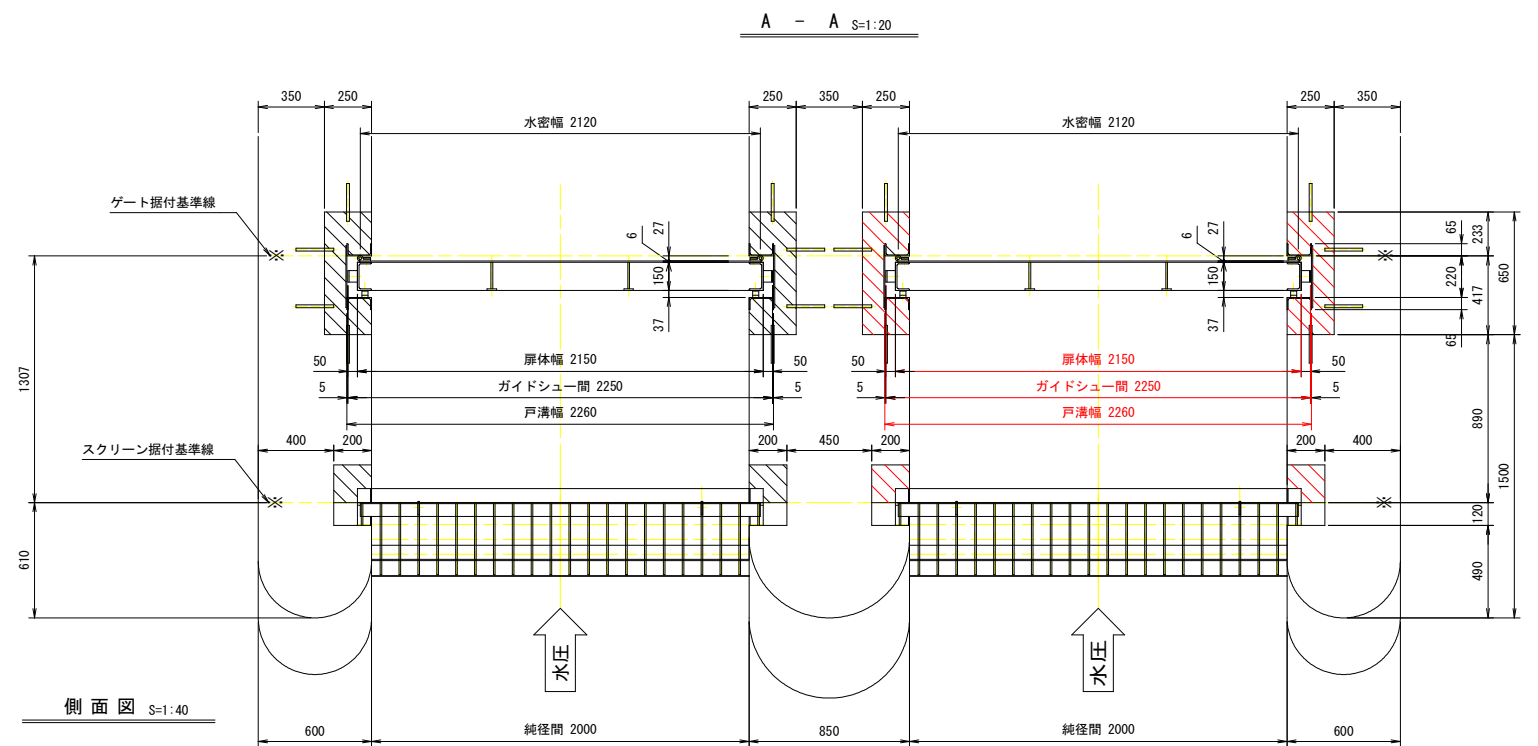


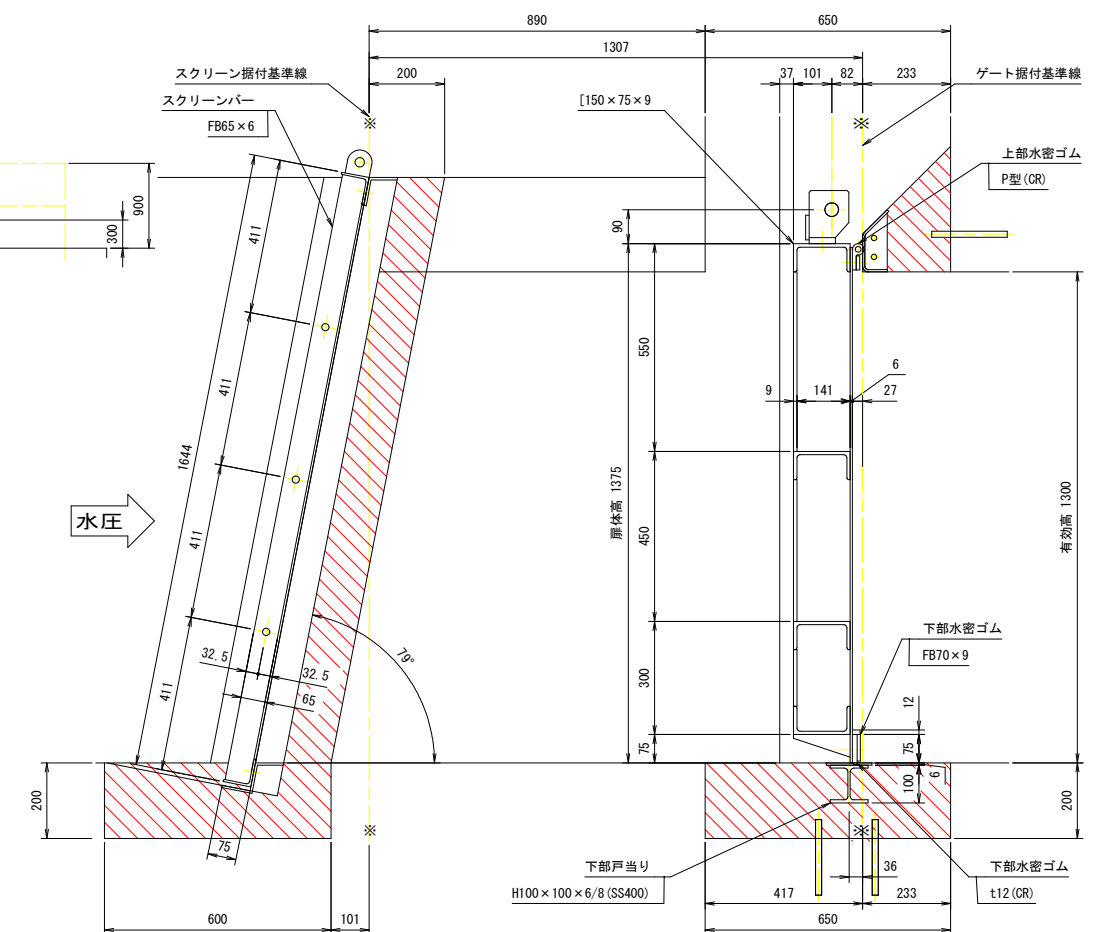

正面図 S=1:40






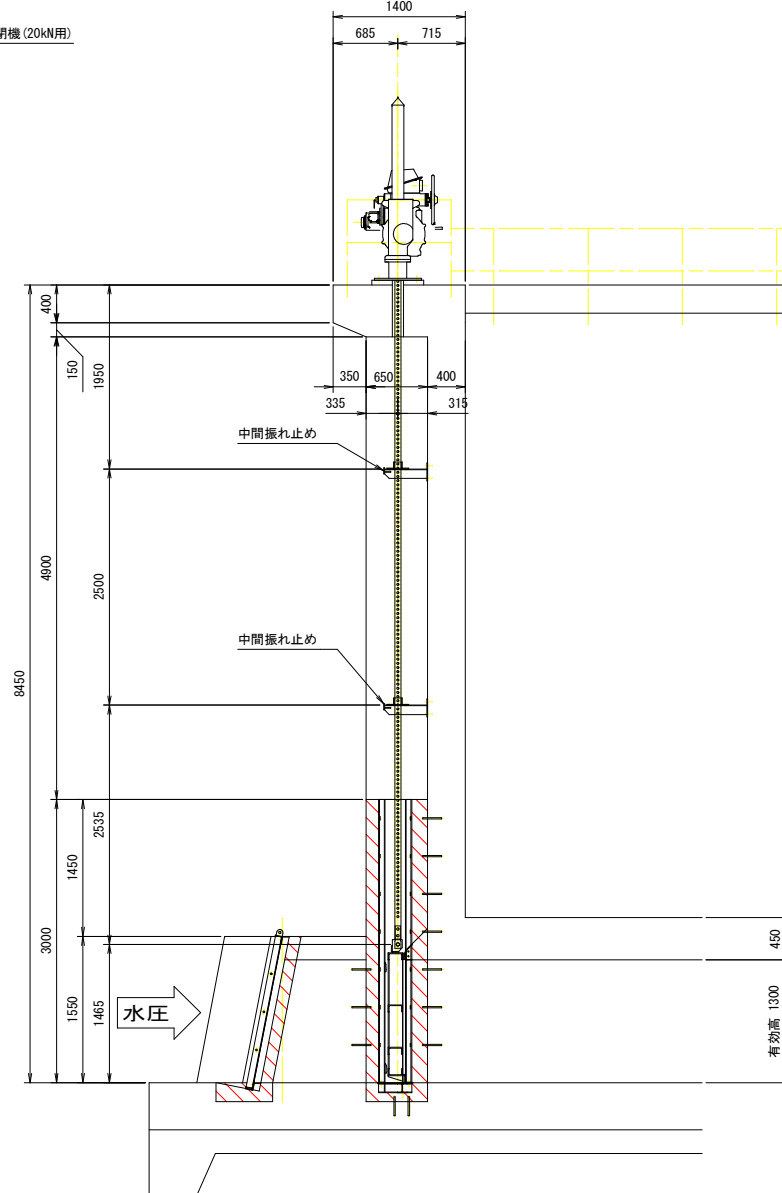


水密部詳細 S=1:10

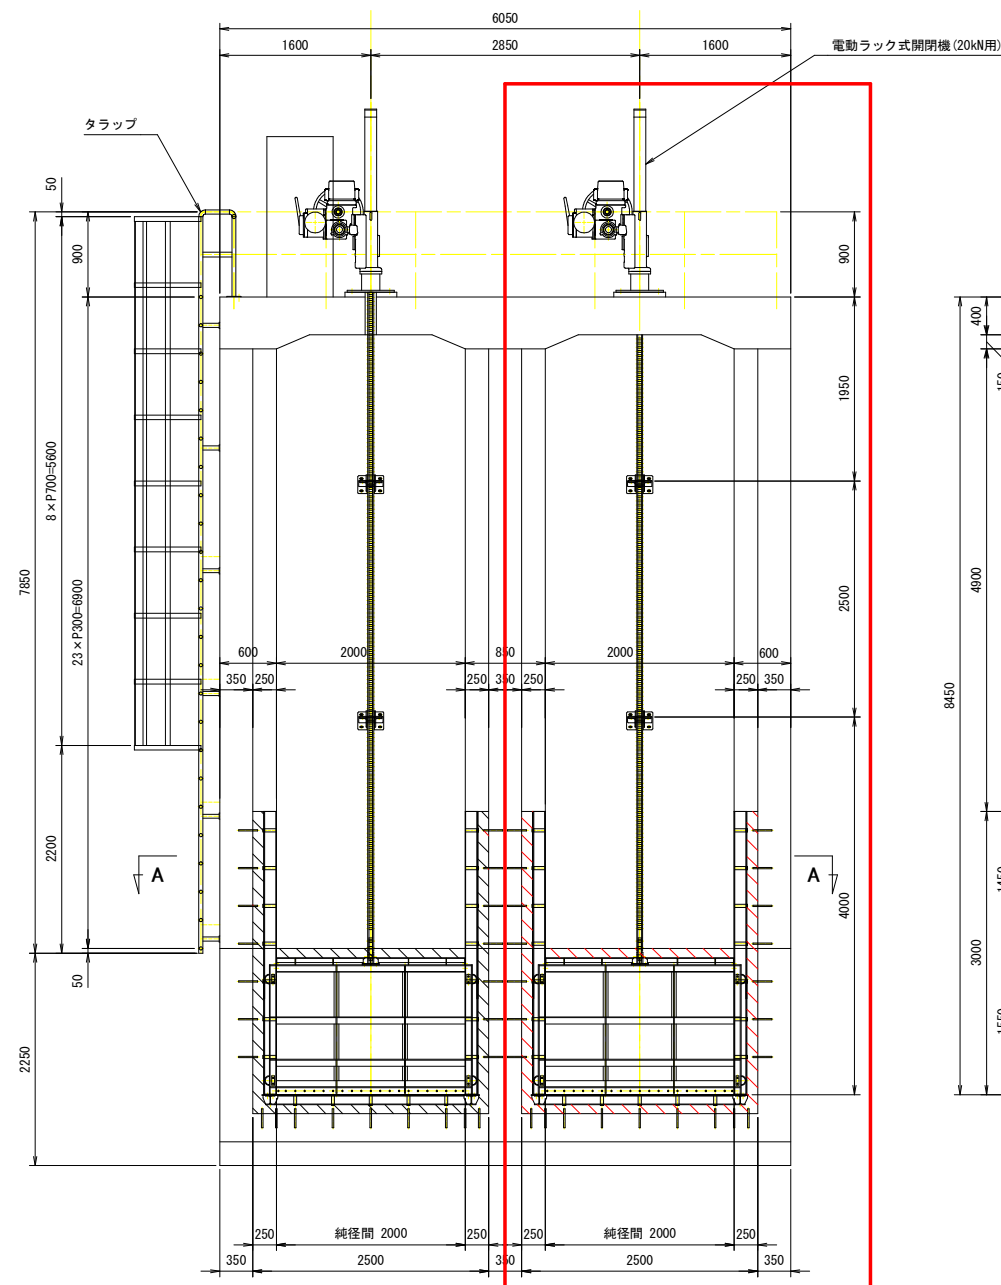







ゲート、開閉機、スクリーン 一式 更新
付属設備(手摺等)塗り替え、電気設備 部品交換、塗り替え
図中にて、指示なき材質は SUS304 とする

工事名	R7波耕 長寿化 海部川沿岸2期 大井取水ゲート2工事 (担い手確保型)		
路線名等	海部川沿岸2期地区		
工事箇所	海部郡海陽町大井		
図面名	一般図		
縮尺	図示	図面番号	1 / 9
会社名			
事業者名	徳島県南部総合県民局農林水産部<美波>		

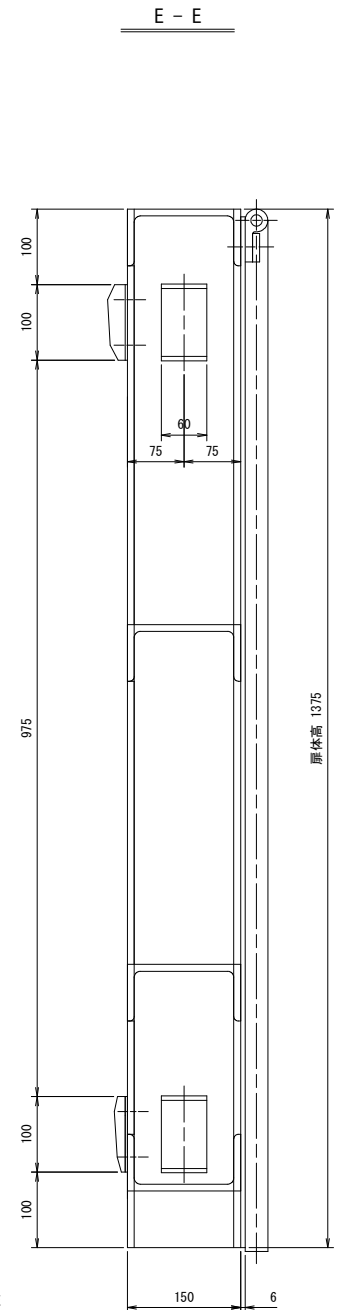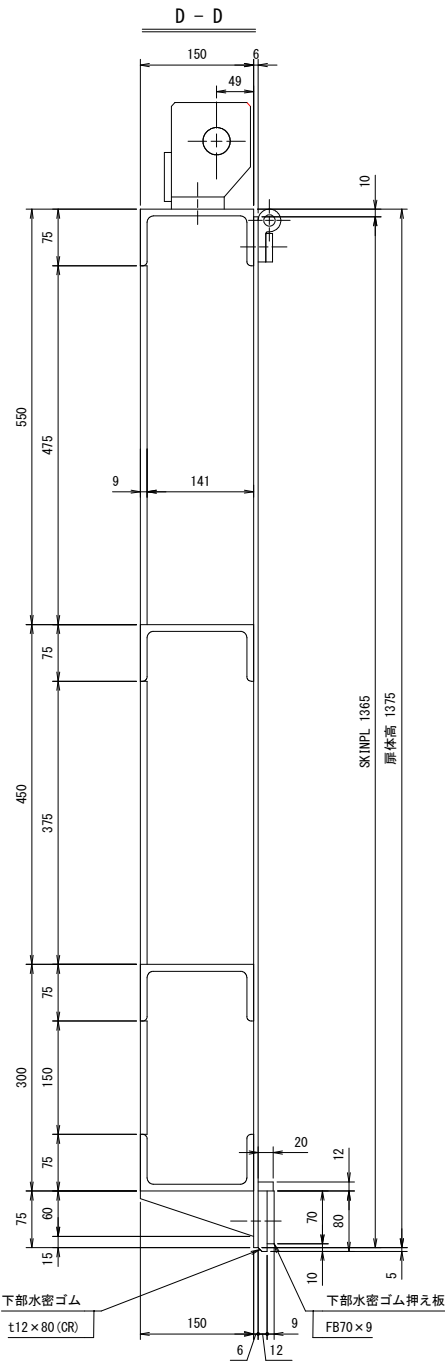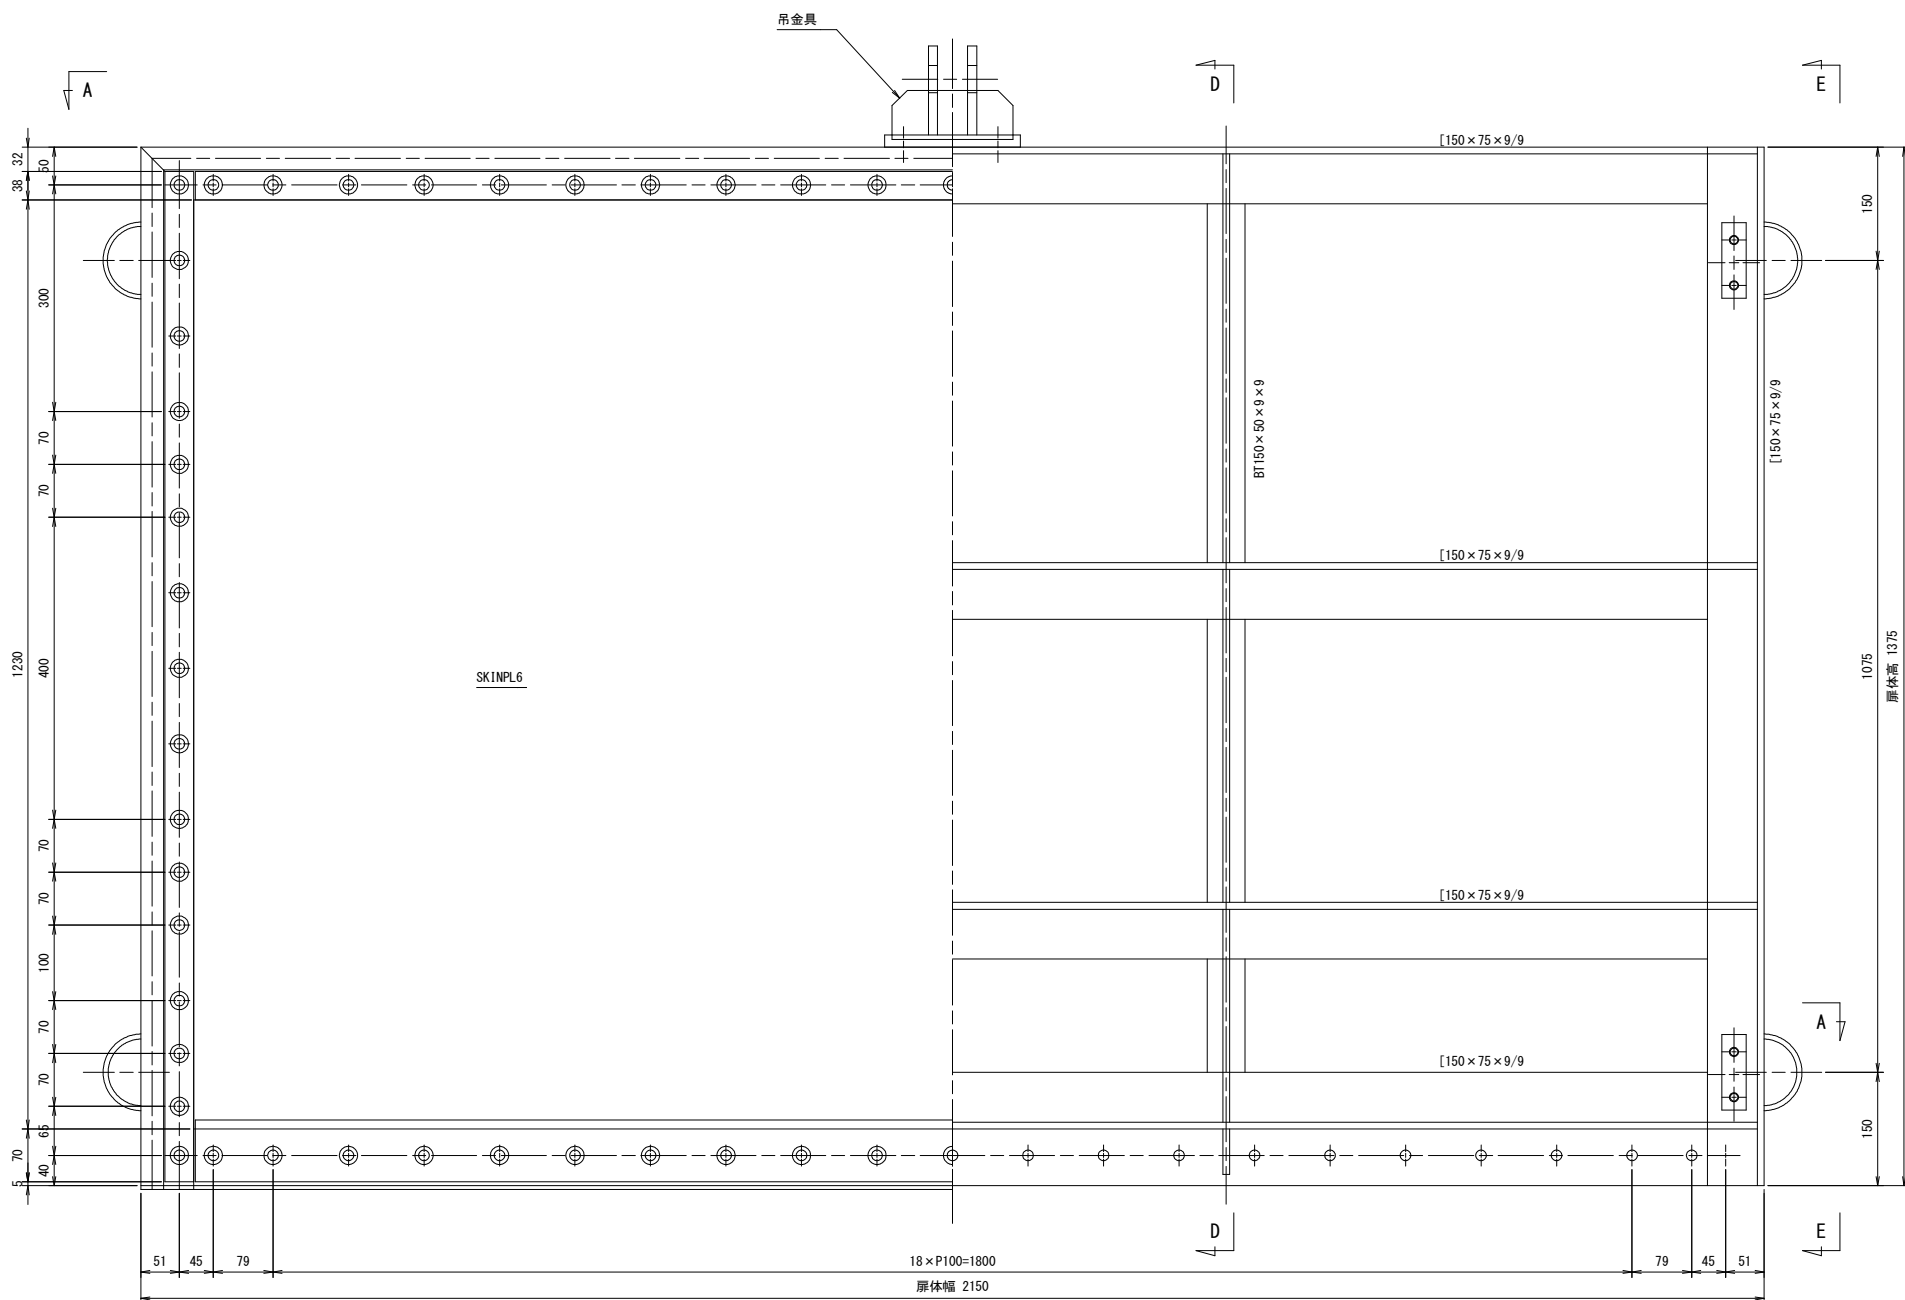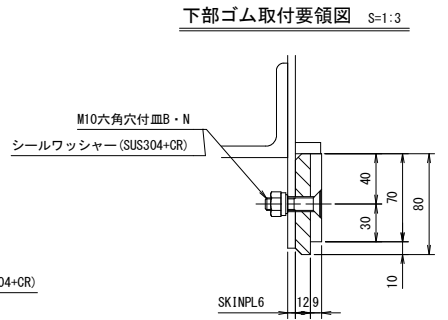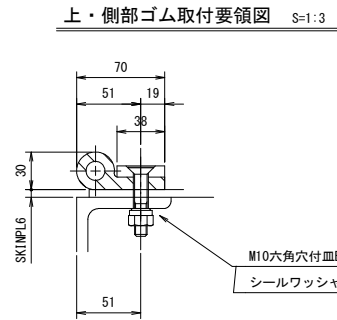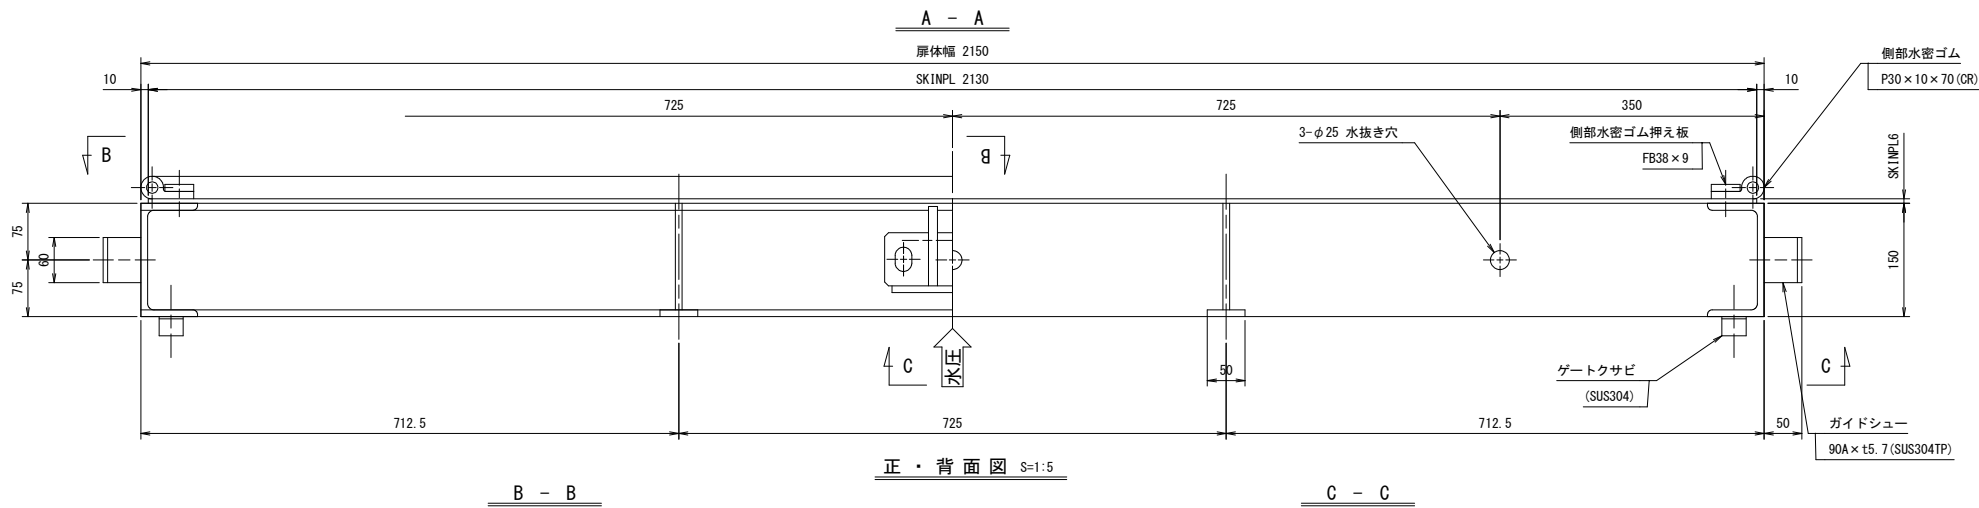

配) 1. 図中にて、指示なき材質は SUS304 とする。

工事名	R7波耕 長寿命化 海部川沿岸2期 大井取水ゲート2工事 (担い手確保型)		
路線名等	海部川沿岸2期地区		
工事箇所	海部郡海陽町大井		
図面名	原体組立図		
縮尺	図示	図面番号	2 / 9
会社名			
事業者名	徳島県南部総合県民局農林水産部<美波>		

      

工事名	R7波耕 長寿命化 海部川沿岸2期 大井取水ゲート2工事 (担い手確保型)		
路線名等	海部川沿岸2期地区		
工事箇所	海部郡海陽町大井		
図面名	戸当り組立図		
縮尺	1:10	図面番号	3 / 9
会社名			
事業者名	徳島県南部総合県民局農林水産部<美波>		


Technical drawing of a rack system, showing side and front views with dimensions and labels.

Labels:

- タラップ (SUS304TP)
- 32A × Sch40
- FB50 × 6
- 200
- 150
- 450
- 900
- 電動ラック式開閉機
- 20kN用
- 2500
- 250
- 2000
- 860
- 280
- 860
- 250
- 550
- 2 × 4-M12接着系アンカー
- 200
- 30
- 130
- 190
- 1335
- 30
- 2310
- 30
- 130
- 190
- 8450
- 2410
- ラック棒 20kN用
- RA20 (SUS304)
- ラック棒吊ピン
- (SUS304N2)
- タラップ (SUS304TP)
- 25A × Sch40
- タラップ (SUS304TP)
- 32A × Sch40
- 1465

Dimensions:

- 4323
- 550
- 1335
- 190
- 2310
- 190
- 8450
- 2410
- 1465

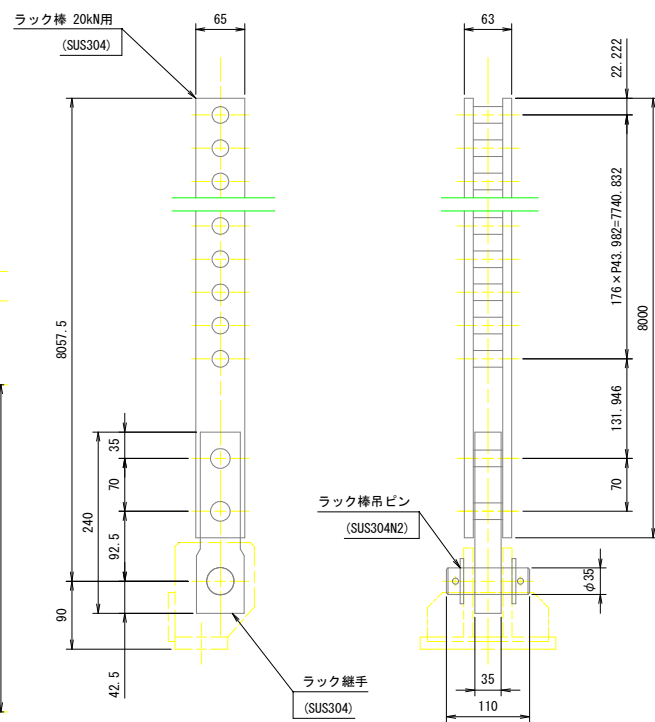

Technical drawing of a mechanical part, showing front and top views with dimensions.

Front View (Top):

- Overall width: 280
- Top flange width: 101.5 (left), 77 (center), 101.5 (right)
- Overall height: 315
- Internal vertical spacing: 235 (top section), 175 (bottom section)
- Internal horizontal spacing: 15 (left), 40 (right)
- Internal vertical spacing (bottom): 240 (left), 180 (right)
- Overall height (bottom section): 150

Top View (Bottom):

- Overall width: 280
- Internal width: 200
- Internal horizontal spacing: 35 (left), 98 (right)
- Overall height: 180
- Internal height: 130
- Internal horizontal spacing (bottom): 15 (left), 98 (right)

Technical drawing of a mechanical part, showing two views: a top view and a side view.

Top View Dimensions:

- Overall width: 706
- Overall height: 350
- Radius of the semi-circular part: $R1375$
- Radius of the central hole: $R180$
- Distance from the center of the hole to the top edge: 50
- Angle between the center line and the top edge: 41°
- Distance from the center of the hole to the bottom edge: 218
- Distance from the center of the hole to the right edge: 218
- Material specification: FB50 x 6 (SUS304)


Side View Dimensions:

- Overall width: 150
- Overall height: 315
- Distance from the left edge to the center of the hole: 93
- Distance from the center of the hole to the right edge: 75
- Distance from the left edge to the center of the hole: 9
- Distance from the center of the hole to the right edge: 9
- Distance from the center of the hole to the bottom edge: 66
- Distance from the center of the hole to the bottom edge: 6
- Distance from the center of the hole to the bottom edge: 65
- Distance from the center of the hole to the bottom edge: 100
- Distance from the center of the hole to the bottom edge: 190
- Distance from the center of the hole to the bottom edge: 25
- Distance from the center of the hole to the bottom edge: 447
- Distance from the center of the hole to the bottom edge: 465

[illegible]

工事名	R7波耕 長寿命化 海部川沿岸2期 大井取水ゲート2工事（担い手確保型）		
路線名等	海部川沿岸2期地区		
工事箇所	海部郡海陽町大井		
図面名	開閉機組立図		
縮尺	図示	図面番号	4 / 9
会社名			
事業者名	徳島県南部総合県民局農林水産部<美波>		

Technical drawing of a reinforced concrete slab (Figure 1.10). The drawing shows a rectangular slab with dimensions 1564 mm by 2120 mm. The slab is supported by four columns. The reinforcement consists of 21 longitudinal bars (P100) and 16 transverse bars (M16). The spacing between longitudinal bars is 100 mm. The slab thickness is 40 mm. The drawing includes detailed views of the slab edges and the reinforcement layout.

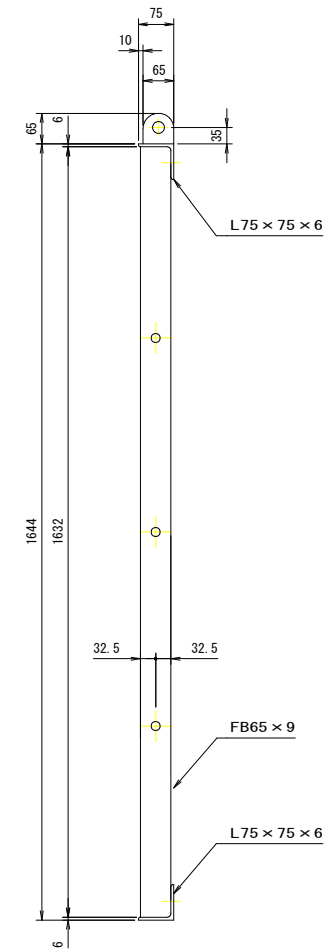


Technical drawing of a rectangular frame structure, showing dimensions and reinforcement details. The drawing includes a top view and a side view.

Top View Dimensions:




- Overall width: 2000
- Overall height: 75
- Internal width segments: 600, 600, 600
- Internal height segments: 600, 600, 600
- Corner dimensions: 175 (top corners), 75 (bottom corners)

Reinforcement Details:



- The frame is reinforced with green bars.
- Vertical reinforcement is shown as green bars with hooks.
- Horizontal reinforcement is shown as green bars with hooks.
- Diagonal reinforcement is shown as green bars with hooks.
- Reinforcement is provided along the perimeter and internal segments.

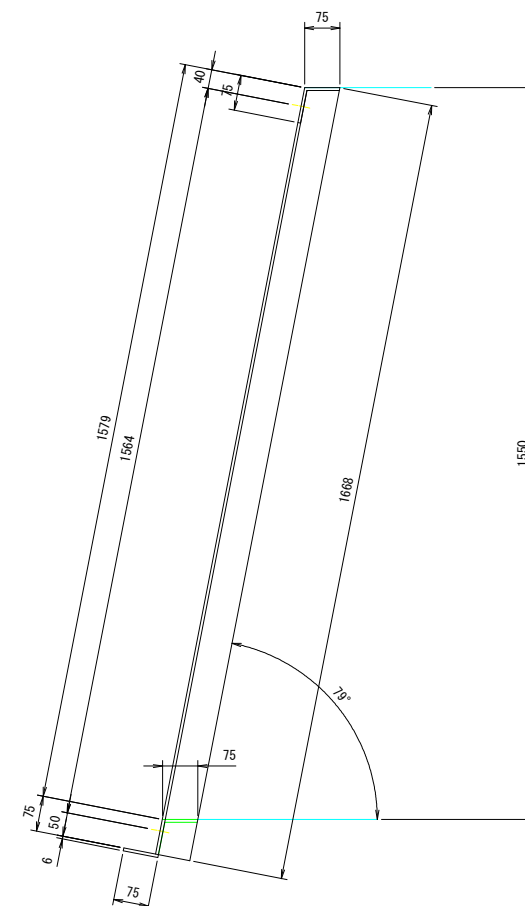

工事名	R7波耕 長寿命化 海部川沿岸2期 大井取水ゲート2工事 (担い手確保型)		
路線名等	海部川沿岸2期地区		
工事箇所	海部郡海陽町大井		
図面名	スクリーン組立図		
縮尺	1 : 8	図面番号	5 / 9
会社名			
事業者名	徳島県南部総合県民局農林水産部<美波>		

   


工事名	R7波耕 長寿命化 海部川沿岸2期 大井取水ゲート2工事 (担い手確保型)		
路線名等	海部川沿岸2期地区		
工事箇所	海部郡海陽町大井		
図面名	箱抜き図		
縮尺	1:20	図面番号	6 / 9
会社名			
事業者名	徳島県南都総合県民局農林水産部<美波>		

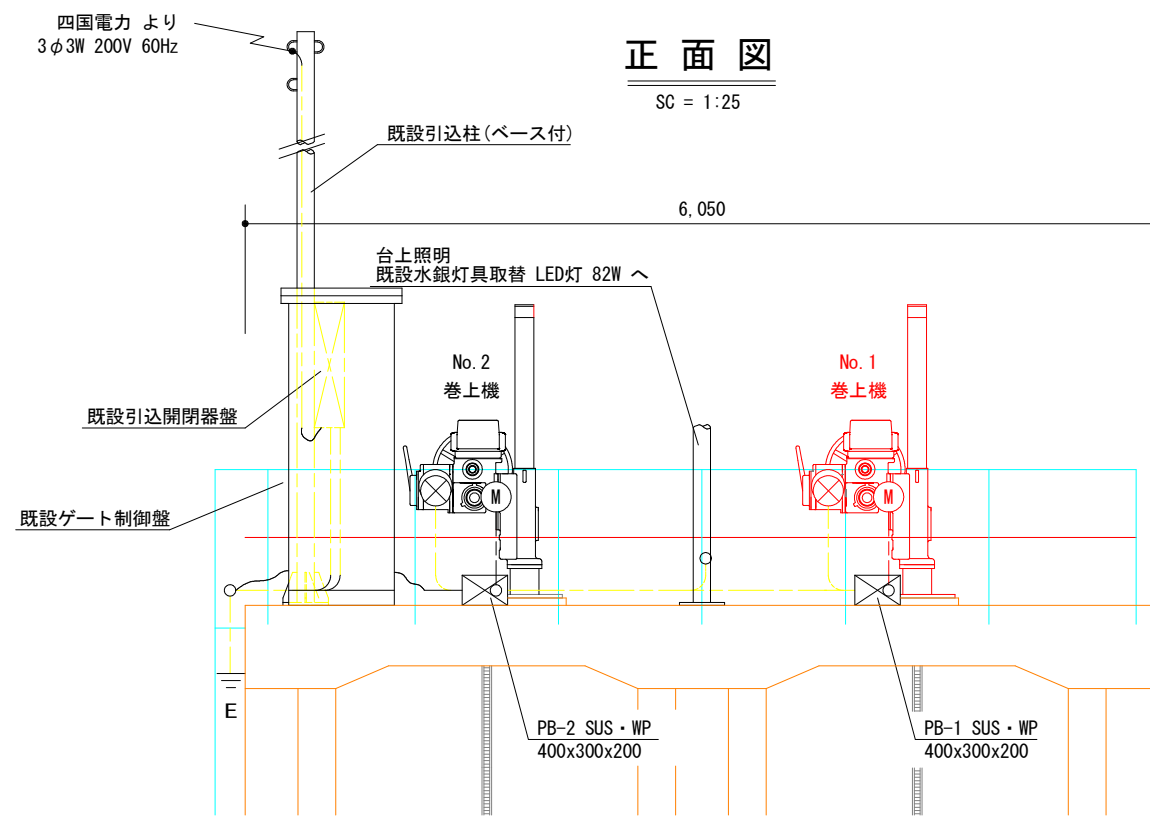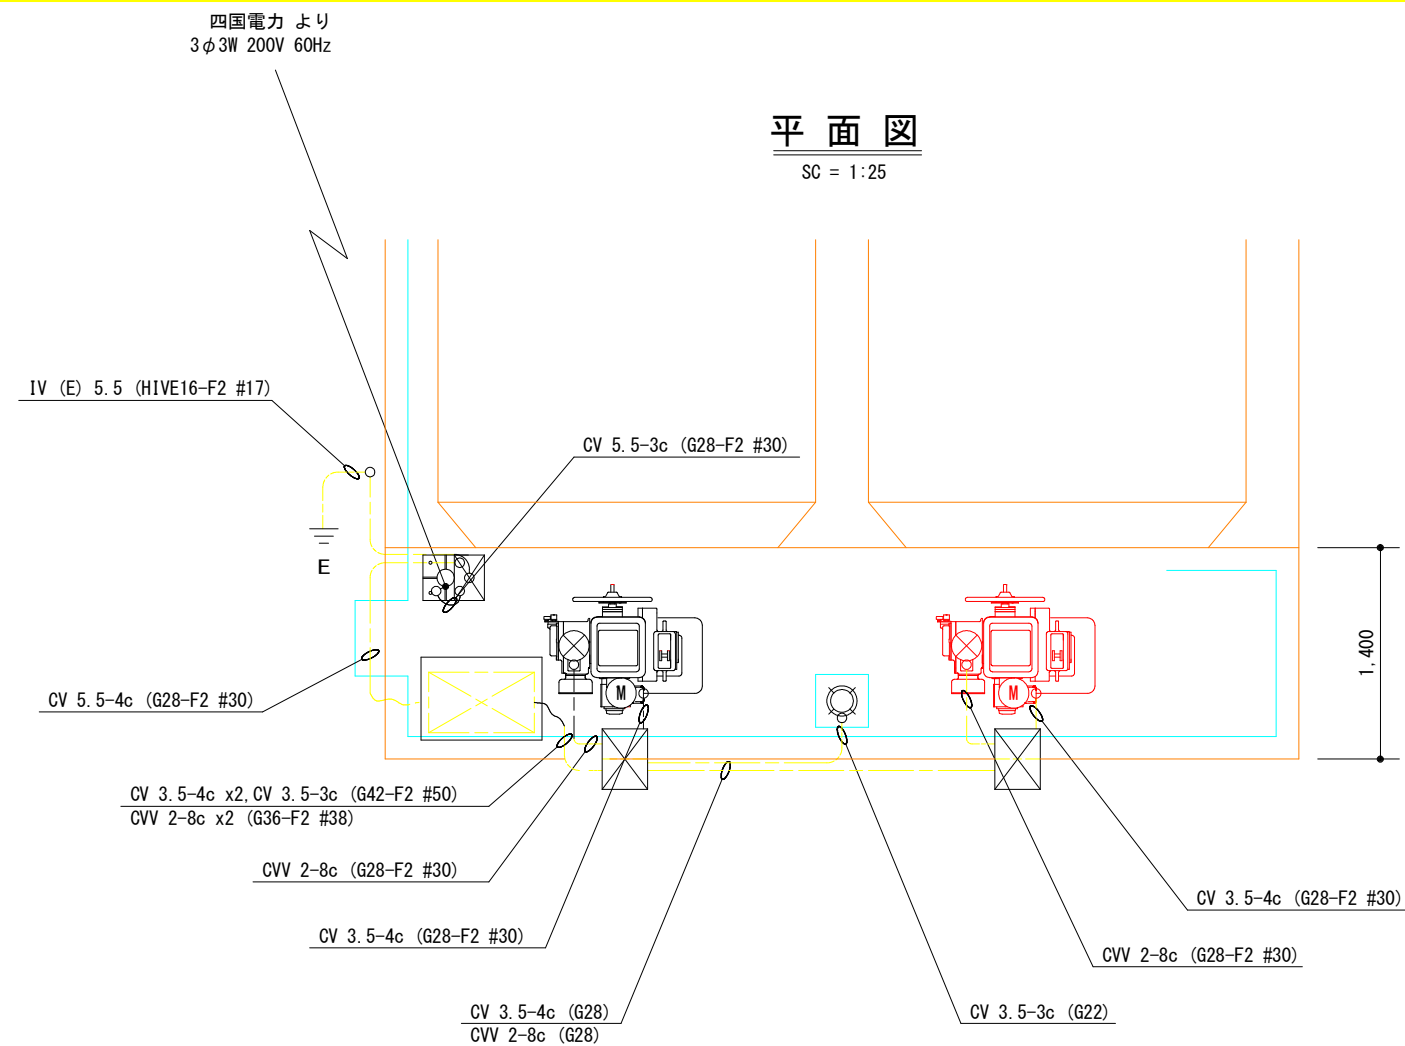

工事名	R7波耕 長寿命化 海部川沿岸2期 大井取水ゲート2工事 (担い手確保型)		
路線名等	海部川沿岸2期地区		
工事箇所	海部郡海陽町大井		
図面名	全体電気配線図		
縮尺	1:25	図面番号	7 / 9
会社名			
事業者名	徳島県南部総合県民局農林水産部<美波>		

仮設工平面図（参考図） S=1/30

平面図 SC=1/30

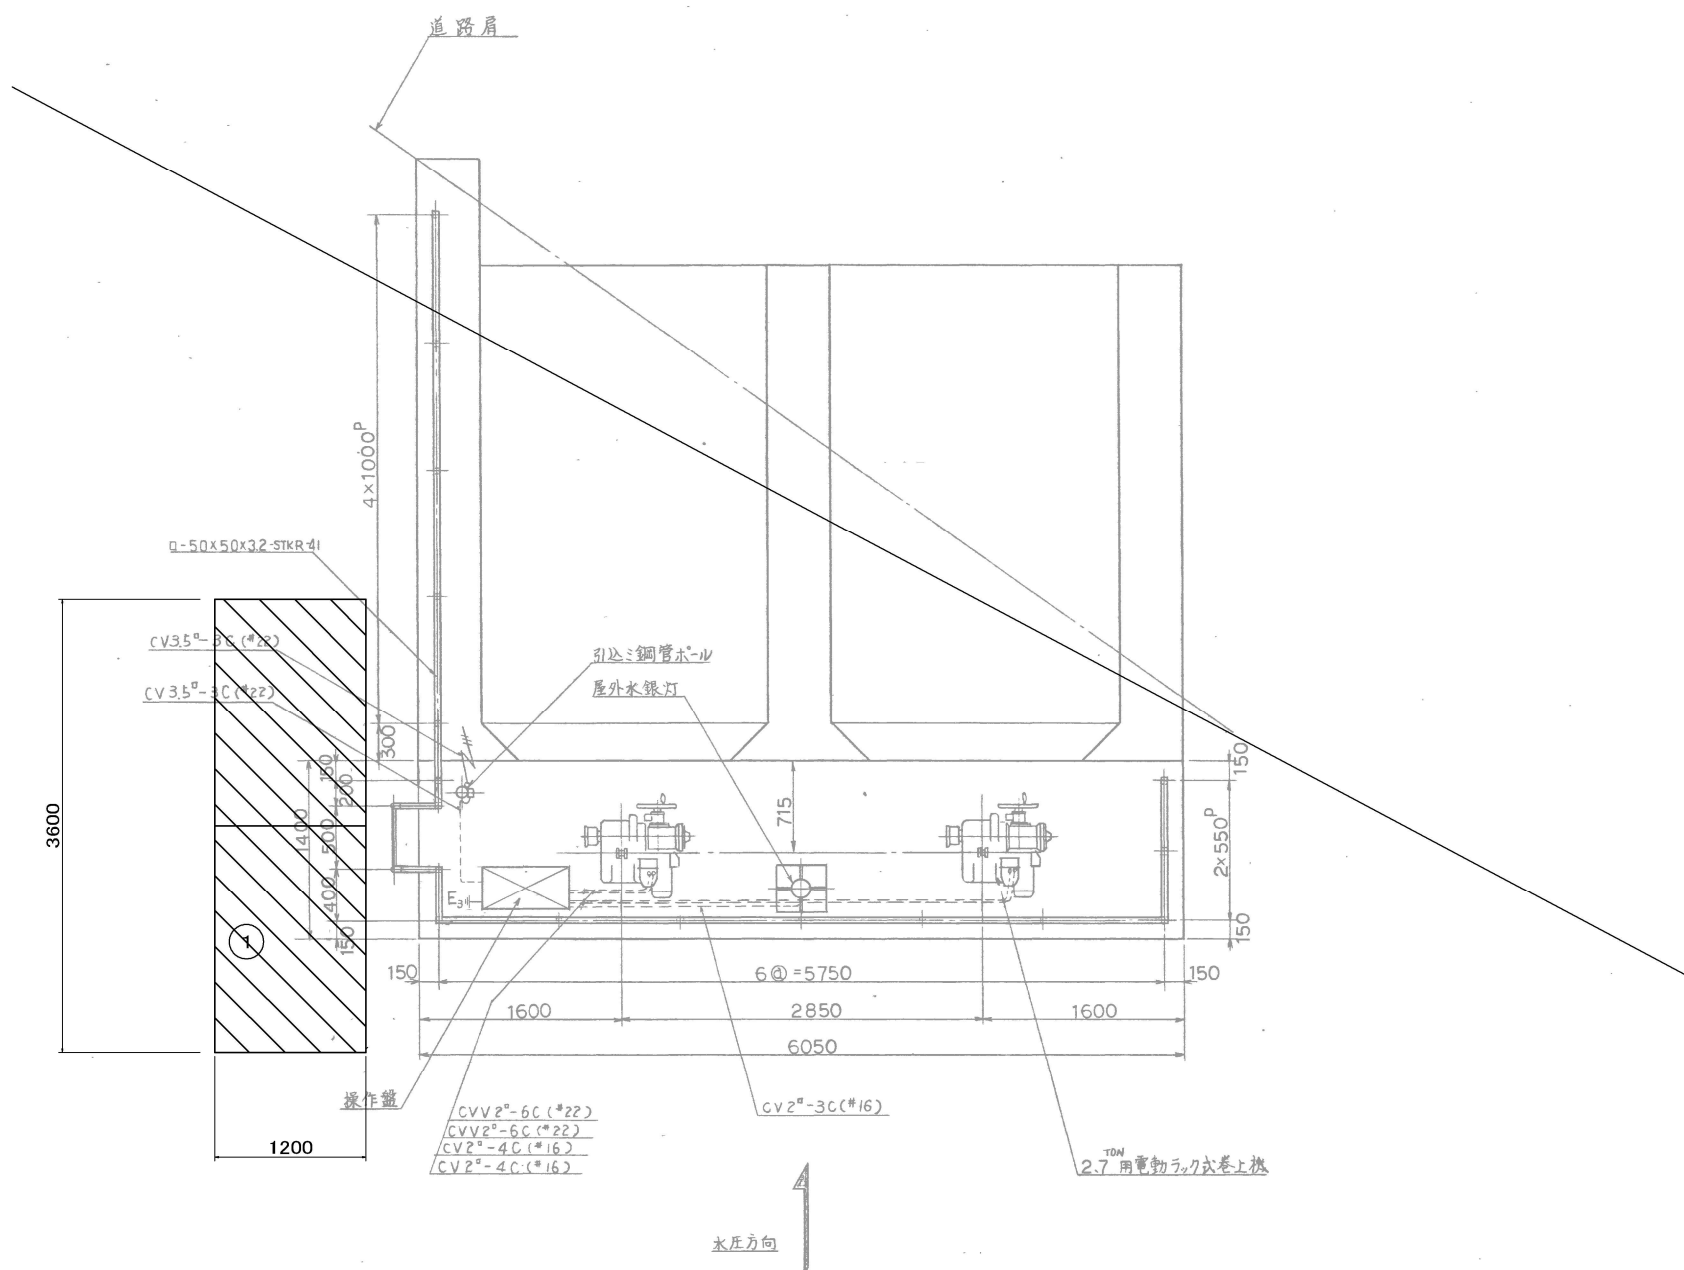

凡 例	
	河川法 第24条（一時占用）


占用面積		
記 号	算 式	面積 (㎡)
①	1.2 × 3.6 =	4.32
占用面積		4.32

（一時占用 仮設足場）

工事名	R7波耕 長寿命化 海部川沿岸2期 大井取水ゲ-ト2工事（担い手確保型）		
路線名等	海部川沿岸2期地区		
工事箇所	海部郡海陽町大井		
図面名	仮設工平面図		
縮尺	1:30	図面番号	8 / 9
会社名			
事業者名	徳島県南部総合県民局農林水産部＜美波＞		

※R6波耕 長寿命化 海部川沿岸2期 大井取水ゲ-ト1工事（担い手確保型）にて設置する。

仮設工断面図・側面図（参考図） S=1/30

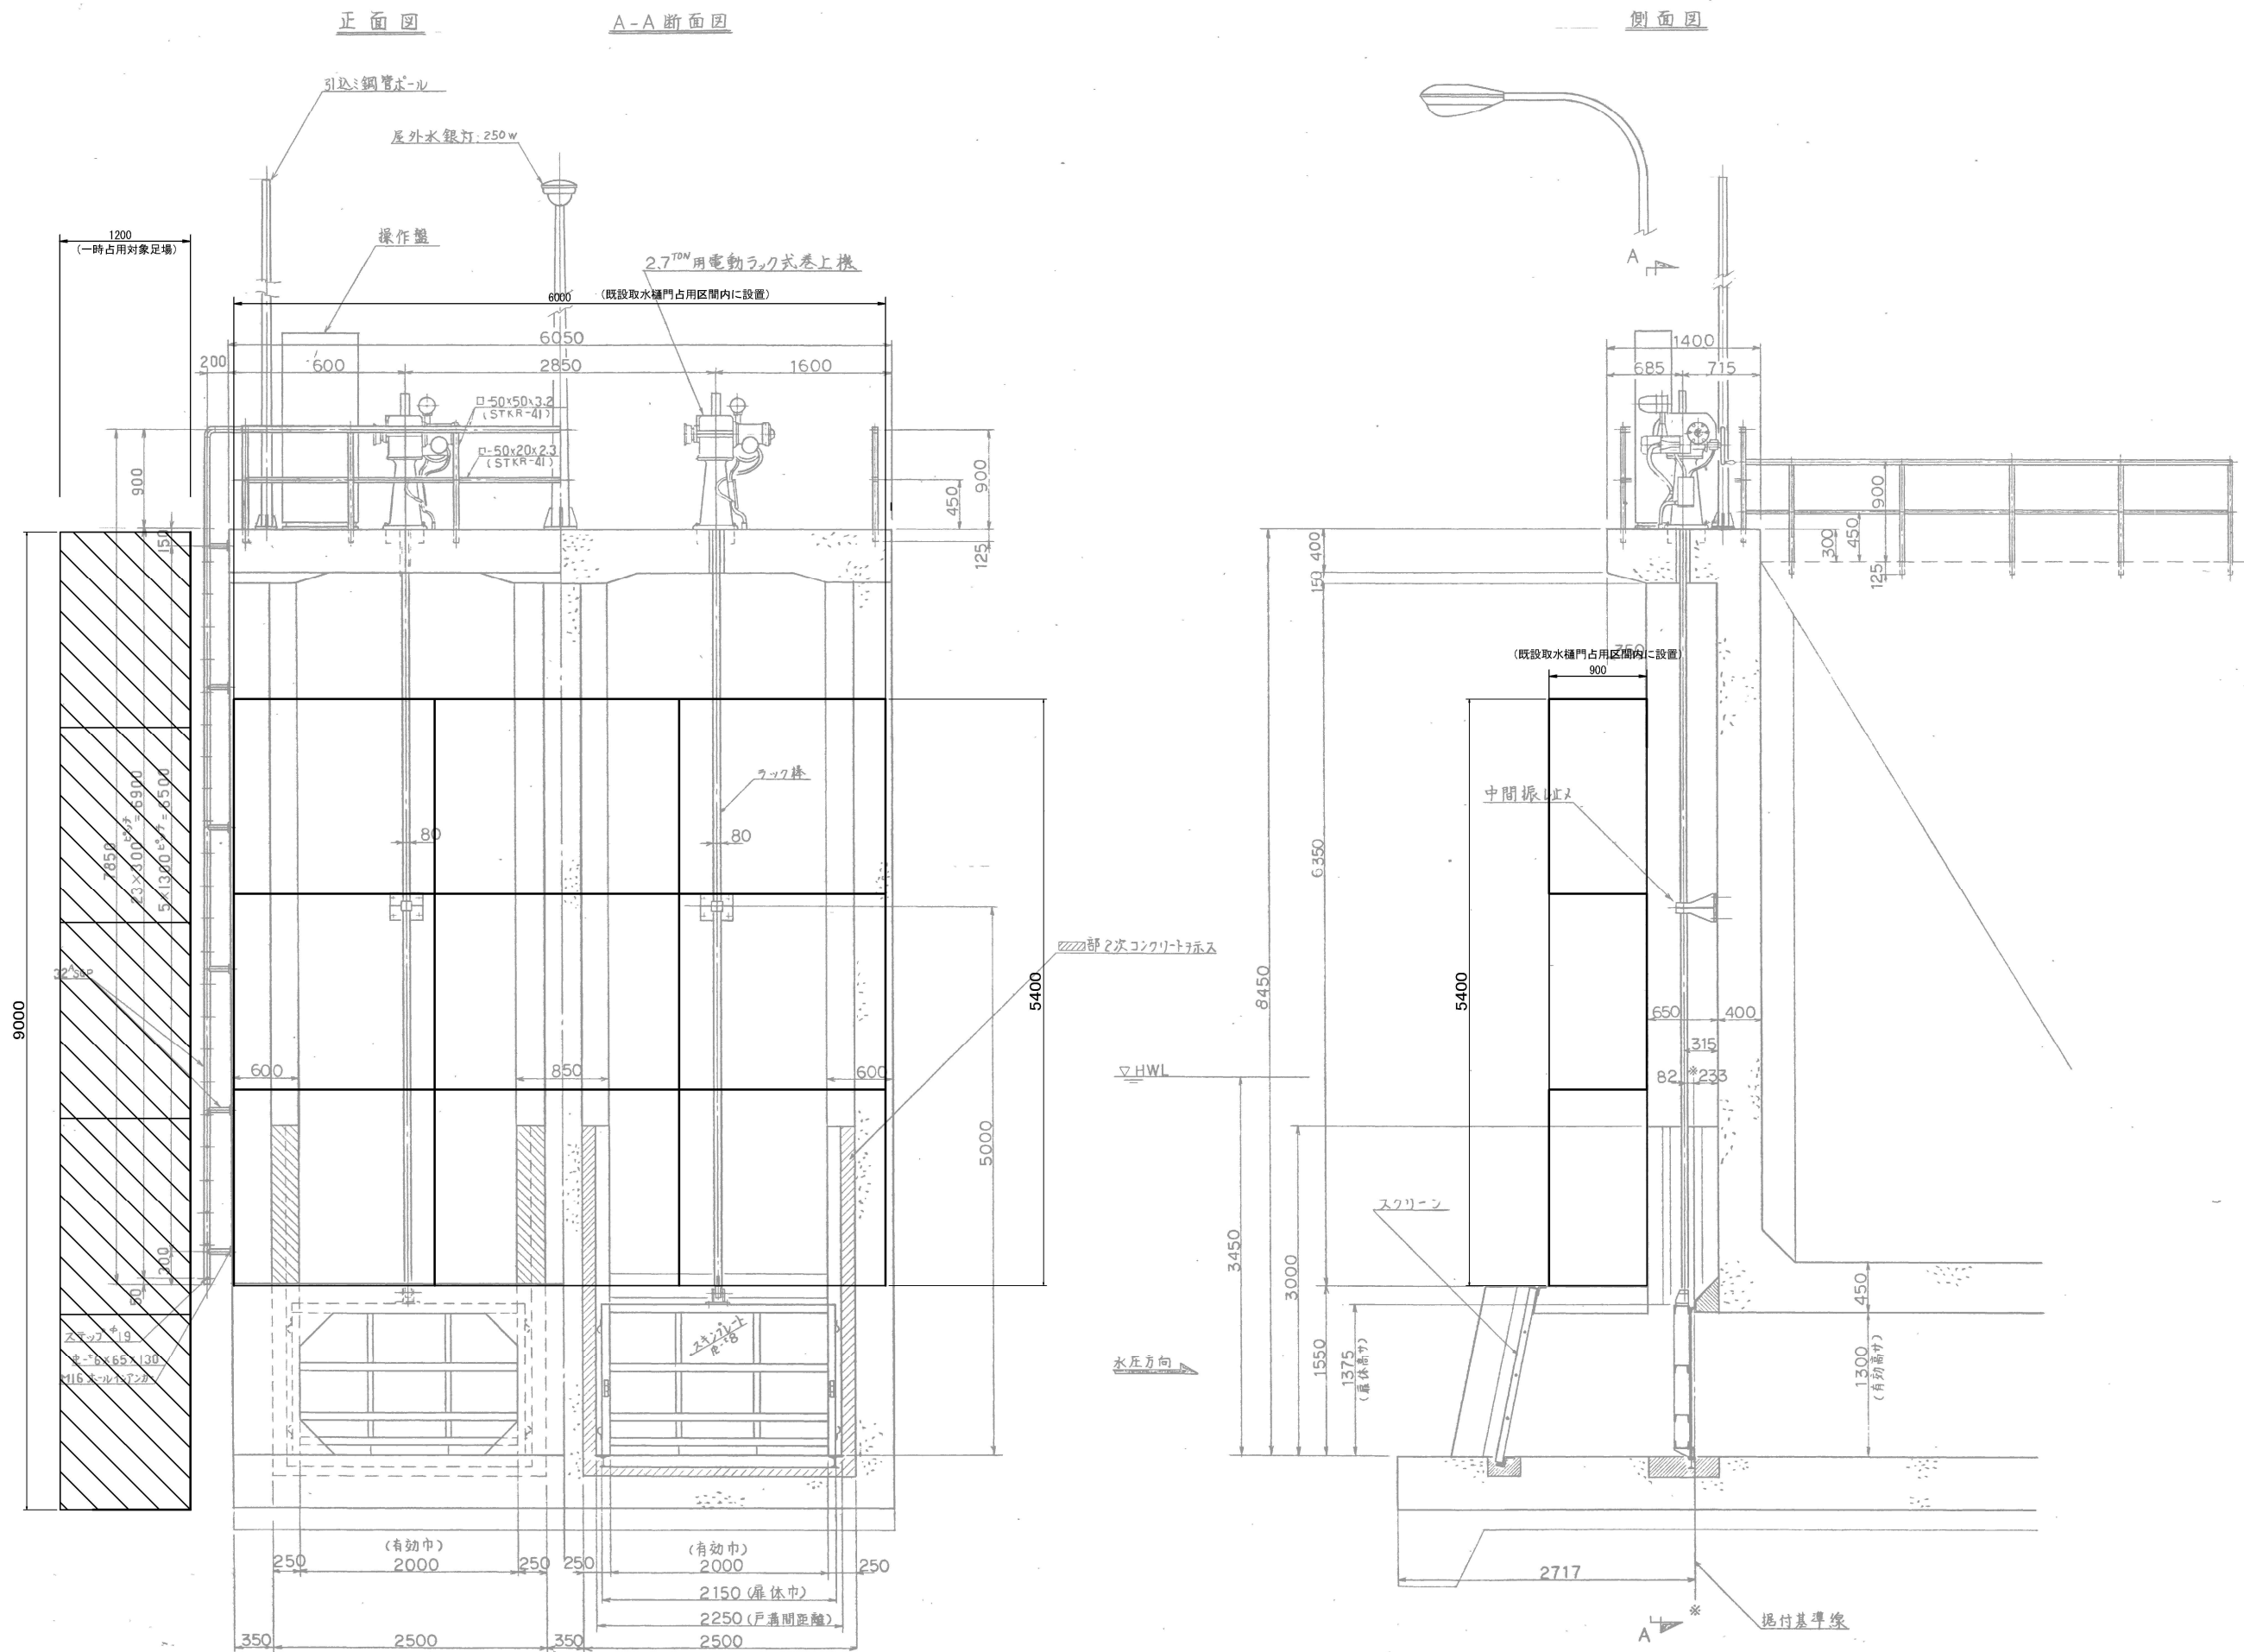

工事名	R7波耕 長寿命化 海部川沿岸2期 大井取水ゲート2工事 (担い手確保型)		
路線名等	海部川沿岸2期地区		
工事箇所	海部郡海陽町大井		
図面名	仮設工断面図・側面図		
縮尺	1:30	図面番号	9 / 9
会社名			
事業者名	徳島県南部総合県民局農林水産部<美波>		

※ R 6 波耕 長寿命化 海部川沿岸 2 期 大井取水ゲート 1 工事 (担い手確保型) にて設置する。