



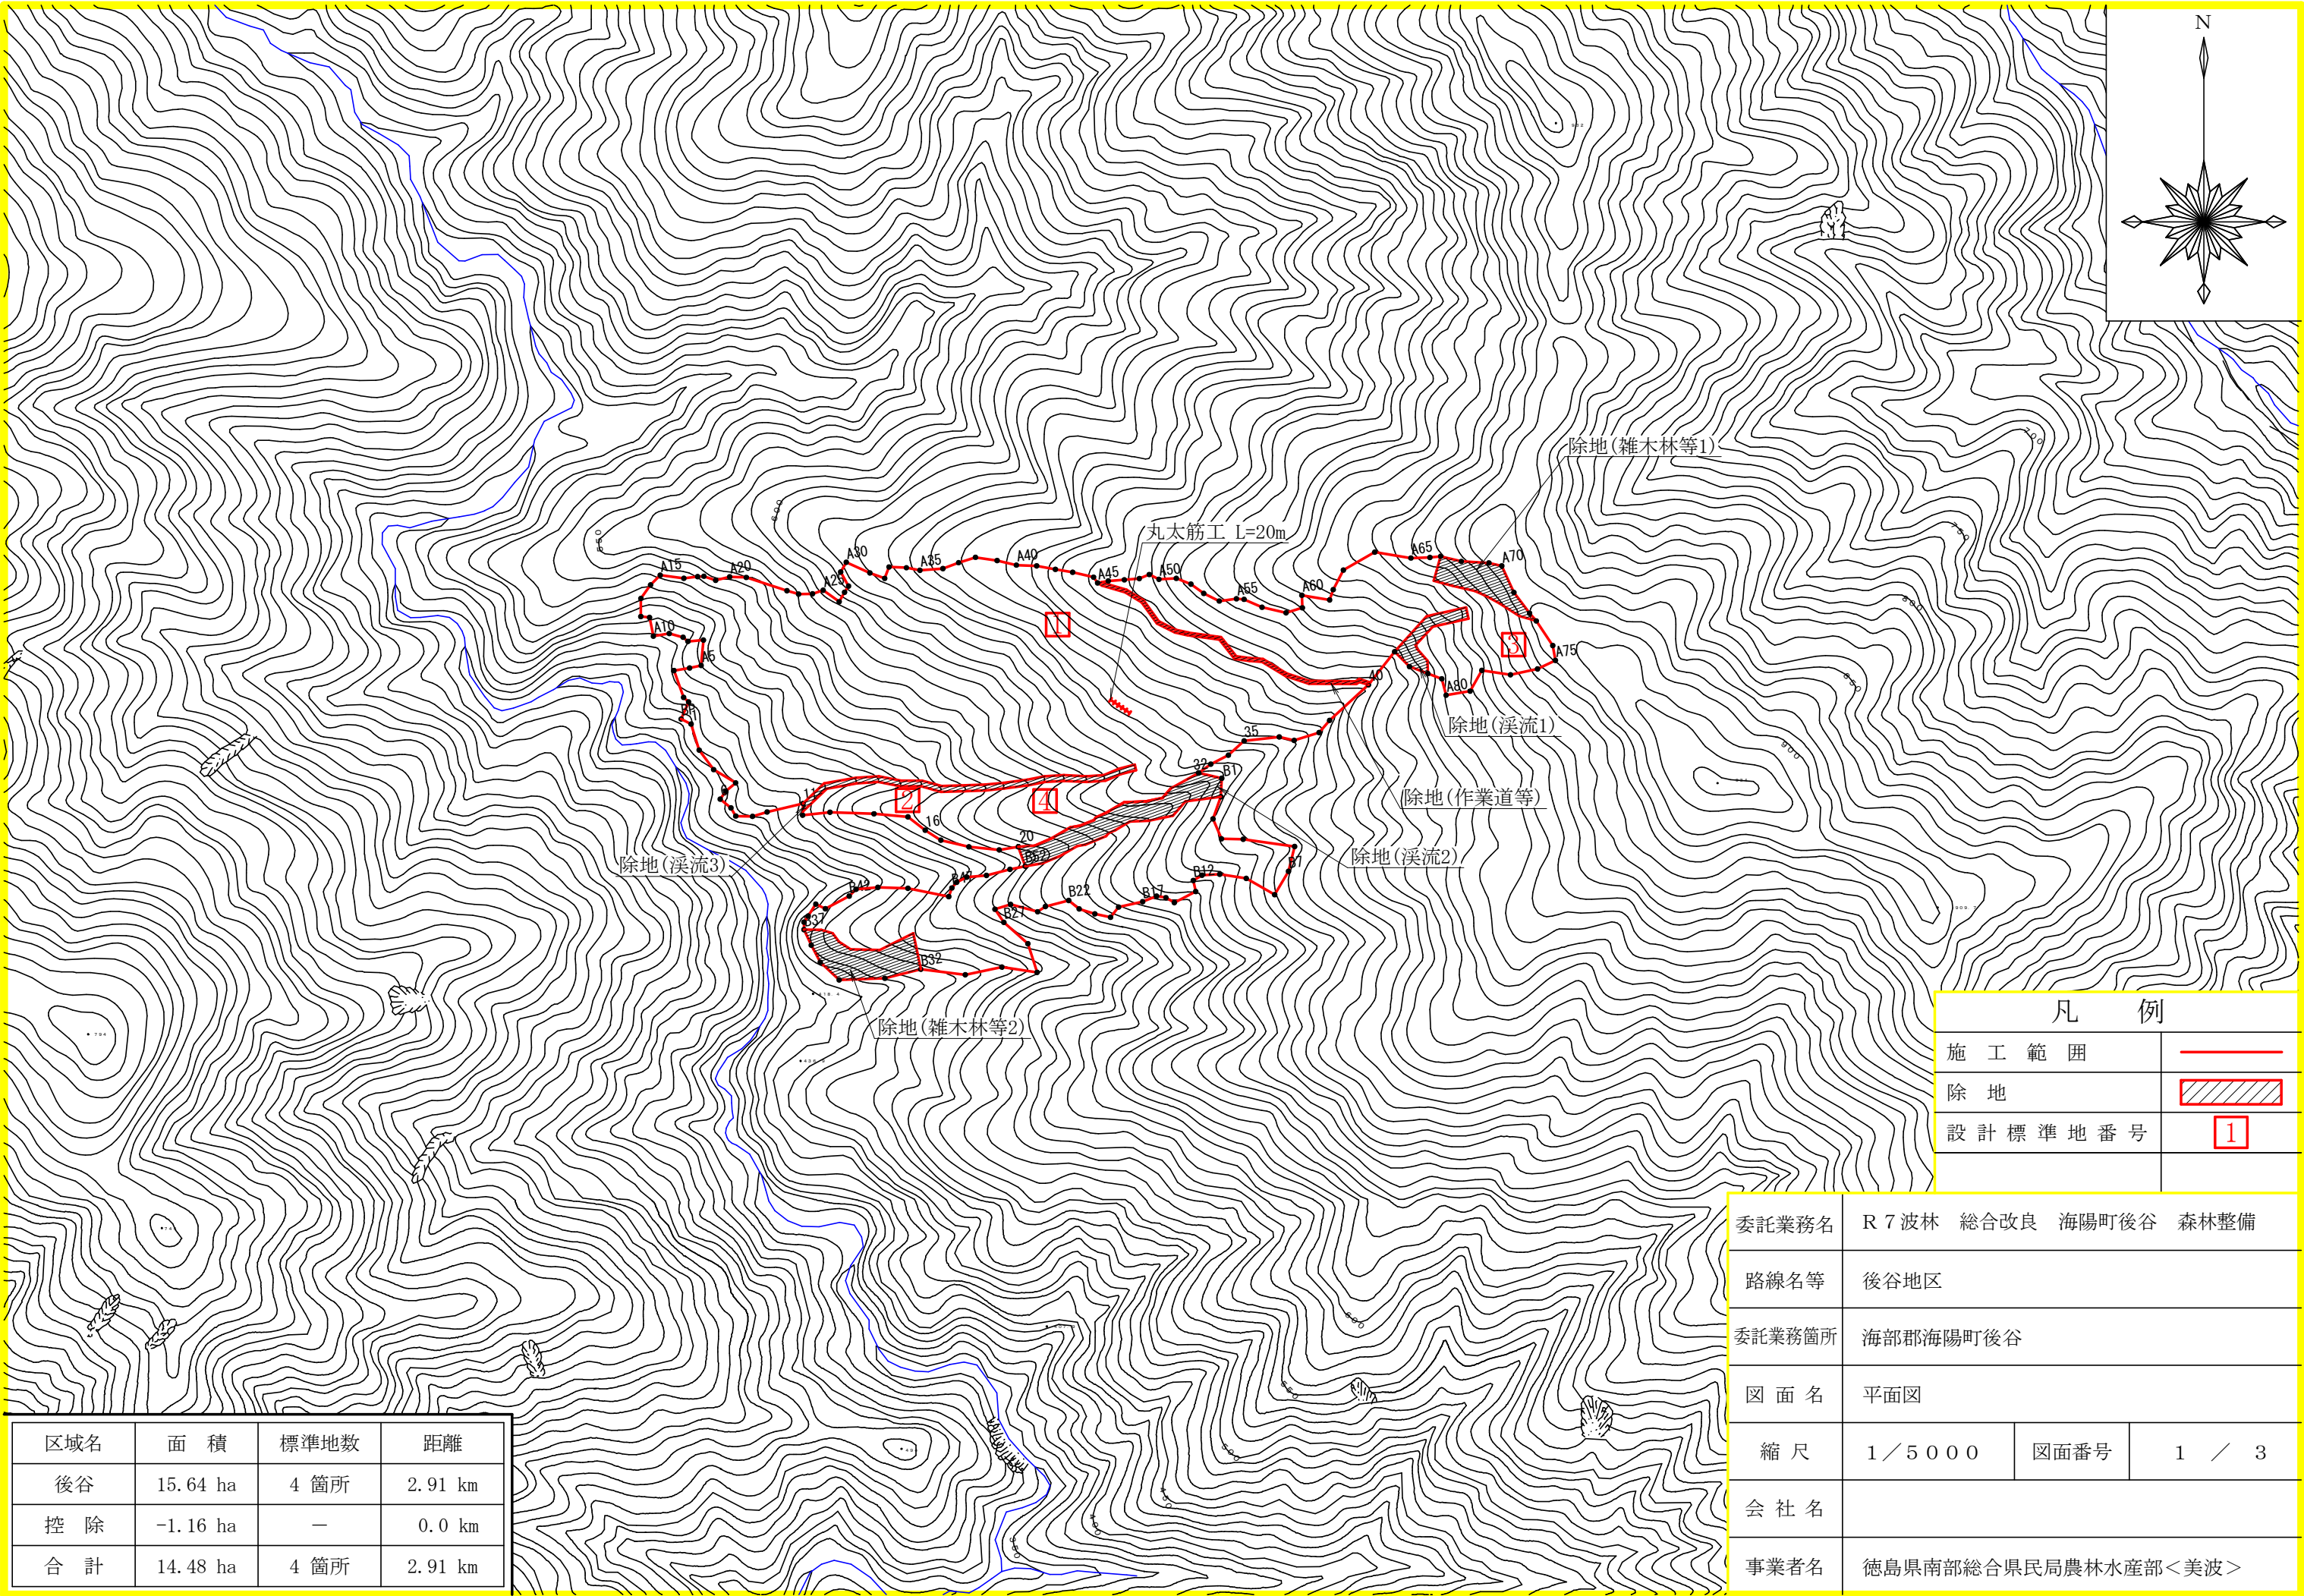

区域名	面積	標準地数	距離
後谷	15.64 ha	4 箇所	2.91 km
控 除	-1.16 ha	—	0.0 km
合 計	14.48 ha	4 箇所	2.91 km

委託業務名	R 7 波林 総合改良 海陽町後谷 森林整備		
路線名等	後谷地区		
委託業務箇所	海部郡海陽町後谷		
図 面 名	平面図		
縮 尺	1／5 0 0 0	図面番号	1 ／ 3
会 社 名			
事業者名	徳島県南部総合県民局農林水産部＜美波＞		

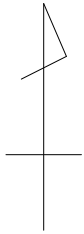

面積 15.64 ha
誤差 1/199
縮尺 1/5,000



除地(雑木林等1)	1,900	×	1.05	≒	2,000	m2 (	0.20	ha)
除地(雑木林等2)	2,600	×	1.05	≒	2,700	m2 (	0.27	ha)
除地(溪流1)	1,000	×	1.05	≒	1,100	m2 (	0.11	ha)
除地(溪流2)	3,300	×	1.05	≒	3,500	m2 (	0.35	ha)
除地(溪流3)	1,500	×	1.05	≒	1,600	m2 (	0.16	ha)
除地(作業道等)	660	×	1.05	≒	700	m2 (	0.07	ha)
除地合計					11,600	m2 (	1.16	ha)


実測面積 15.64 - 1.16 = 14.48 ha

(備考) 除地(溪流等)の面積は周囲測量を行っていないため、求積した値に5%の割増しを行うこととする。

徳島県治山技術指針(森林整備編) 1-1-1 P1


成 果 表				
測 点	方 位 角	高 低 角	斜 距 離	水平距離
BP - A1	31.2	47.2	24.10	16.37
A1 - A2	319.9	-5.3	5.90	5.87
A2 - A3	348.0	-2.6	25.00	24.97
A3 - A4	88.2	43.5	19.01	13.79
A4 - A5	85.1	46.7	15.01	10.29
A5 - A6	12.7	-0.5	22.30	22.30
A6 - A7	273.2	-24.8	15.01	13.63
A7 - A8	318.7	22.4	6.00	5.55
A8 - A9	292.9	-13.5	12.90	12.54
A9 - A10	268.8	-3.5	14.10	14.07
A10 - A11	356.1	43.2	22.90	16.69
A11 - A12	283.9	14.0	7.90	7.67
A12 - A13	8.0	43.1	21.70	15.84
A13 - A14	43.0	31.4	17.01	14.52
A14 - A15	52.2	28.7	13.60	11.93
A15 - A16	104.9	2.4	20.80	20.78
A16 - A17	90.8	7.0	12.10	12.01
A17 - A18	94.2	34.1	6.60	5.47
A18 - A19	116.7	2.6	10.80	10.79
A19 - A20	83.3	37.7	15.90	12.58
A20 - A21	99.9	25.9	16.10	14.48
A21 - A22	115.7	17.9	39.01	37.12
A22 - A23	113.7	27.7	11.90	10.54
A23 - A24	96.3	37.8	15.30	12.09
A24 - A25	78.9	46.5	14.20	9.77
A25 - A26	133.4	25.8	19.01	17.12
A26 - A27	37.2	50.3	14.90	9.52
A27 - A28	40.7	46.2	9.30	6.44
A28 - A29	338.5	16.7	14.80	14.18
A29 - A30	37.4	43.0	13.40	9.80
A30 - A31	122.0	16.8	23.50	22.50
A31 - A32	117.8	19.5	14.60	13.76
A32 - A33	1108.5	17.5	11.20	10.68
A33 - A34	100.0	27.8	17.00	15.04
A34 - A35	108.4	17.8	12.60	12.00
A35 - A36	93.2	19.2	21.20	20.02
A36 - A37	76.8	24.1	16.00	14.61
A37 - A38	79.9	27.2	17.30	15.39
A38 - A39	106.0	25.1	21.01	19.03
A39 - A40	110.9	18.8	18.20	17.23
A40 - A41	99.8	21.1	18.90	17.63
A41 - A42	108.1	21.8	17.80	16.53
A42 - A43	107.2	26.2	17.00	15.25
A43 - A44	110.8	25.1	20.60	18.65
A44 - A45	153.4	25.0	6.70	6.07
A45 - A46	86.7	18.6	10.00	9.48
A46 - A47	93.7	25.0	15.50	14.05
A47 - A48	92.7	26.0	14.50	13.03
A48 - A49	75.3	25.6	10.40	9.38
A49 - A50	124.2	27.7	10.60	9.39
A50 - A51	94.2	34.4	18.30	15.10
A51 - A52	119.1	24.2	15.01	13.69
A52 - A53	133.6	13.3	14.10	13.72
A53 - A54	123.9	15.1	15.50	14.96
A54 - A55	90.0	28.6	17.20	15.10
A55 - A56	101.8	20.9	7.20	6.73
A56 - A57	121.6	3.9	17.00	16.96
A57 - A58	110.4	13.2	22.01	21.43
A58 - A59	80.7	21.9	16.01	14.85
A59 - A60	5.1	38.2	14.00	11.00
A60 - A61	107.2	25.3	27.10	24.50
A61 - A62	26.9	31.1	11.20	9.59
A62 - A63	34.9	13.0	19.70	19.20
A63 - A64	67.7	31.8	37.01	31.45
A64 - A65	106.8	25.9	35.40	31.84
A65 - A66	95.8	29.4	19.01	16.56
A66 - A67	91.5	25.4	10.40	9.39
A67 - A68	111.4	33.6	22.20	18.49
A68 - A69	100.7	30.7	28.01	24.08
A69 - A70	110.6	22.1	12.30	11.40
A70 - A71	163.3	-7.2	25.50	25.30
A71 - A72	150.9	5.9	22.80	22.68
A72 - A73	146.1	3.1	8.80	8.79
A73 - A74	153.9	9.0	26.01	25.69
A74 - A75	178.1	-1.3	13.10	13.10
A75 - A76	252.5	-34.7	21.01	17.27
A76 - A77	265.8	-42.8	33.01	24.22
A77 - A78	287.0	-46.8	37.01	25.34
A78 - A79	217.4	-40.9	27.50	20.79
A79 - A80	268.4	-38.7	27.30	21.31
A80 - A81	352.9	-0.6	14.90	14.90

成 果 表				
測 点	方 位 角	高 低 角	斜 距 離	水平距離
A81 - A82	298.8	-28.6	14.80	12.99
A82 - A83	298.6	-28.0	19.40	17.13
A83 - A84	322.7	-22.7	20.01	18.46
A84 - 40	226.3	-41.6	49.01	36.65
40 - 39	235.7	-36.4	57.01	45.89
39 - 38	228.9	-30.1	16.20	14.02
38 - 37	260.6	-26.1	25.40	22.81
37 - 36	291.1	-21.9	14.40	13.36
36 - 35	271.6	-20.7	33.01	30.88
35 - 34	235.9	-33.9	22.30	18.51
34 - 33	251.1	-29.6	19.80	17.22
33 - 32	242.2	-41.0	17.40	13.13
32 - B1	110.5	2.7	20.70	20.68
B1 - B2	190.8	16.6	16.80	16.10
B2 - B3	207.5	2.4	20.40	20.38
B3 - B4	164.9	29.4	21.50	18.73
B4 - B5	98.7	28.0	21.40	18.90
B5 - B6	105.6	21.8	48.60	45.12
B6 - B7	202.0	9.8	22.50	22.17
B7 - B8	218.6	-10.2	24.01	23.63
B8 - B9	307.7	-44.3	40.01	28.63
B9 - B10	286.9	-29.5	27.01	23.51
B10 - B11	274.8	-9.1	15.70	15.50
B11 - B12	247.0	-32.7	10.50	8.84
B12 - B13	175.5	-53.6	16.50	9.79
B13 - B14	250.7	-2.7	21.01	20.99
B14 - B15	308.4	28.5	9.70	8.52
B15 - B16	287.3	-13.4	8.50	8.27
B16 - B17	256.3	-36.8	16.40	13.13
B17 - B18	265.5	-33.5	25.80	21.51
B18 - B19	226.4	-25.5	12.50	11.28
B19 - B20	290.1	-20.2	15.01	14.09
B20 - B21	295.6	-25.8	16.00	14.41
B21 - B22	316.8	-36.0	14.50	11.73
B22 - B23	263.6	-29.7	24.20	21.02
B23 - B24	244.1	-29.9	9.50	8.24
B24 - B25	293.2	-32.7	29.10	24.49
B25 - B26	260.9	-35.0	17.40	14.25
B26 - B27	153.8	-43.7	19.00	13.74
B27 - B28	139.4	-9.5	28.30	27.91
B28 - B29	170.0	-18.5	27.50	26.08
B29 - B30	286.6	-28.9	35.60	31.17
B30 - B31	266.2	-28.2	37.01	32.62
B31 - B32	285.1	-24.1	43.01	39.26
B32 - B33	263.8	-30.6	37.60	32.36
B33 - B34	276.0	-24.8	44.00	39.94
B34 - B35	320.9	10.0	23.01	22.66
B35 - B36	340.0	17.6	17.80	16.97
B36 - B37	342.7	2.3	15.01	15.00
B37 - B38	7.6	32.5	7.80	6.58
B38 - B39	43.0	14.6	6.70	6.48
B39 - B40	39.8	-10.6	12.50	12.29
B40 - B41	123.1	35.1	11.30	9.25
B41 - B42	69.7	8.7	23.80	23.53
B42 - B43	51.7	-12.0	8.60	8.41
B43 - B44	92.6	33.9	23.01	19.10
B44 - B45	99.3	24.5	28.70	26.12
B45 - B46	109.1	39.6	47.01	36.22
B46 - B47	27.4	44.7	11.30	8.03
B47 - B48	47.9	3.9	6.50	6.48
B48 - B49	70.5	-0.4	9.90	9.90
B49 - B50	92.5	46.6	24.90	17.11
B50 - B51	83.1	23.8	23.10	21.14
B51 - B52	85.7	16.8	14.20	13.59
B52 - 20	348.2	31.1	21.10	18.07
20 - 19	268.7	-30.6	19.70	16.96
19 - 18	283.7	-15.2	27.50	26.54
18 - 17	291.3	-15.2	26.20	25.28
17 - 16	310.6	-5.3	16.30	16.23
16 - 15	315.4	-13.6	19.70	19.15
15 - 14	283.1	-21.3	32.01	29.82

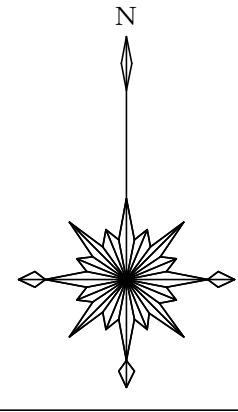

成 果 表				
測 点	方 位 角	高 低 角	斜 距 離	水平距離
14 - 13	280.1	-31.2	45.01	38.50
13 - 12	272.0	-26.9	26.90	23.99
12 - 11	9.3	-33.7	12.30	10.23
11 - 10	264.7	-27.7	36.30	32.14
10 - 9	261.4	-10.0	13.50	13.29
9 - 8	278.9	-11.8	15.00	14.68
8 - 7	337.5	-20.6	8.90	8.33
7 - 6	316.9	-45.7	17.40	12.15
6 - 5	42.8	2.8	8.40	8.39
5 - 4	57.6	29.1	12.90	11.27
4 - 3	309.1	6.9	22.70	22.54
3 - 2	331.2	-4.2	21.30	21.24
2 - 1	350.6	2.7	24.00	23.97
1 - E.P	303.9	6.9	9.90	9.83
合 計			3,284.94	2,907.37

委託業務名	R 7 波林 総合改良 海陽町後谷 森林整備		
路線名等	後谷地区		
委託業務箇所	海部郡海陽町後谷		
図 面 名	実測平面図		
縮 尺	1 / 5 0 0 0	図面番号	2 / 3
会 社 名			
事業者名	徳島県南部総合県民局農林水産部＜美波＞		

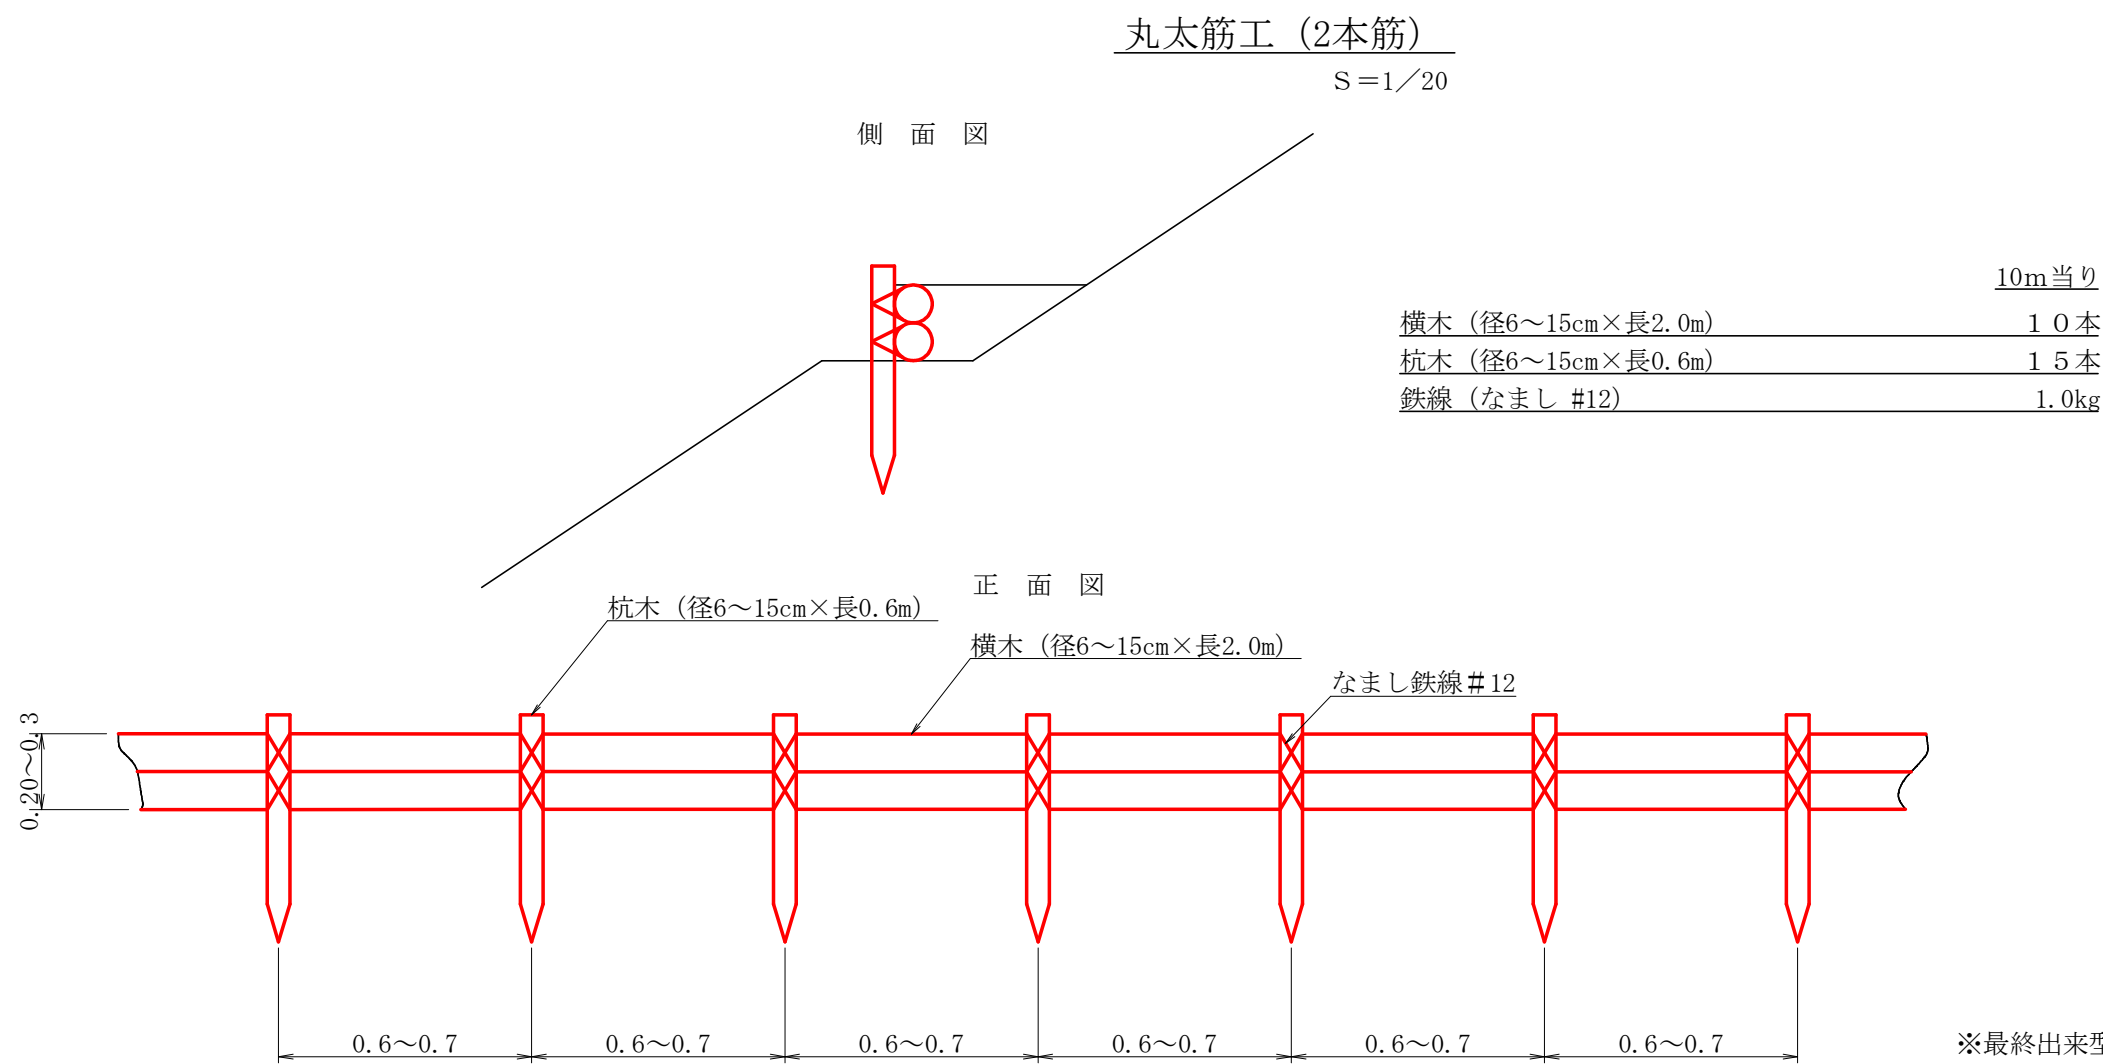

委託業務名	R 7 波林 総合改良 海陽町後谷 森林整備		
路線名等	後谷地区		
委託業務箇所	海部郡海陽町後谷		
図 面 名	定規図(筋工(丸太))		
縮 尺	1／20	図面番号	3／3
会 社 名			
事業者名	徳島県南部総合県民局農林水産部＜美波＞		