

平面図 S=1:500
徳島県 阿南市 橘町 汐谷山

管理道路 基線3(設計)

IP	IP間方向角	IA	R	TL	SL	CL	IP間距離	X座標	Y座標
SEP	321-32-44	19-48-04	10.000	1.745	0.151	3.456	10.864	97721.566	105813.258
31P.1	341-10-48	16-34-07	10.000	1.456	0.105	2.892	7.390	97727.349	105804.093
31P.2	324-36-42	4-02-55	50.000	1.767	0.031	2.532	6.892	97742.019	105800.733
31P.3	339-39-31	15-16-30	10.000	1.341	0.090	2.666	21.081	97760.084	105789.788
31P.4	343-56-01	27-46-18	10.000	2.472	0.301	4.847	12.809	97772.393	105786.223
31P.5	316-09-43	19-31-07	10.000	1.720	0.147	3.407	11.334	97780.668	105776.313
31P.6	335-40-49	23-27-29	10.000	2.076	0.213	4.094	19.758	97788.573	105770.236
31P.7	312-13-20	46-32-08	25.000	10.750	2.213	20.305	12.899	97807.241	105760.684
31P.8	358-45-28						14.761	97821.999	105760.364
SEP									

基線1

IP	IP間方向角	IA	R	TL	SL	CL	IP間距離	X座標	Y座標
1BP	324-59-28						9.700	97616.623	105807.582
11P.1	281-51-56	43-07-32	20.000	5.559	0.758	10.844	23.442	97624.568	105802.017
11P.2	313-35-54	31-03-58					46.121	97628.393	105779.018
11P.3	333-12-48	20-16-54					66.260	97660.802	105745.308
11P.4	21-57-47	48-44-59					34.697	97648.518	105701.025
1BP								97630.691	105714.002

基線1(中間点座標)

IP	X座標	Y座標
1NO.2	97834.245	105773.854
1NO.2+5.000	97837.650	105770.194
1NO.2+9.000	97840.784	105766.626
1NO.2+10.000	97841.056	105766.533
1NO.2+11.200	97841.873	105765.654
1NO.2+14.200	97843.917	105763.658
1NO.2+16.600	97845.532	105761.701
1NO.3	97847.888	105759.212

基準点座標一覧

点名	X座標	Y座標	備考
F-1	97844.347	105871.208	3級基準点
F-2	97693.447	105924.718	"
F-3	97665.882	105876.168	4級基準点
F-4	97727.213	105825.282	"
F-5	97762.030	105875.908	"
F-6	97806.232	105853.855	"
F-7	97800.561	105810.969	"
F-8	97617.668	105803.913	"
F-9	97629.105	105782.706	"
F-10	97843.177	105758.320	"
F-11	97850.863	105747.364	"
F-12	97873.165	105742.833	"
F-13	97883.758	105732.582	"
F-14	97807.243	105718.400	"
F-15	97828.244	105706.648	"
F-16	97845.977	105702.208	"
F-17	97862.850	105710.409	"
F-18	98010.419	105720.141	"
F-19	98037.612	105723.524	"
F-20	98042.388	105746.427	"
F-21	98049.664	105782.496	"
F-22	98024.915	105787.465	"
F-23	97993.549	105783.119	"
F-24	97967.603	105798.057	"
F-25	97931.780	105804.108	"
F-26	97892.794	105814.793	"
F-27	97870.459	105824.123	"
F-28	97848.352	105820.487	"
F-29	97830.655	105808.354	"
F-30	97707.539	105798.352	"
F-31	97729.985	105786.265	"
F-32	97767.472	105795.890	"
F-33	97779.044	105810.335	"
F-34	97758.281	105822.028	"
F-35	97745.586	105814.763	"
F-36	97744.737	105843.207	"
F-37	97773.630	105832.486	"
F-38	97784.481	105846.685	"
F-39	97801.711	105838.588	"
F-40	97827.990	105833.365	"
F-41	97715.394	105809.910	"
F-42	97814.138	105777.599	"
F-43	97793.667	105774.155	"
F-44	97764.514	105791.929	"
F-45	97826.643	105831.468	"
F-46	97830.679	105844.689	"

※ 仮排水工については、別図-施工計画図(案)を参照。


- ◇凡例◇
- 管理用道路
 - 計画えん堤
 - 計画堆砂高
 - H.W.L
 - 余裕高

当初設計図面

工事名	R7阿土 汐谷 阿南・橘 砂防工事
路線名等	汐谷
工事箇所	阿南市橘町汐谷山
図面名	計画平面図
縮尺	S=1:500
図面番号	1 / 14
会社名	
事業者名	南部総合県民局県土整備部<阿南>

縦断図

V=1:250
H=1:500

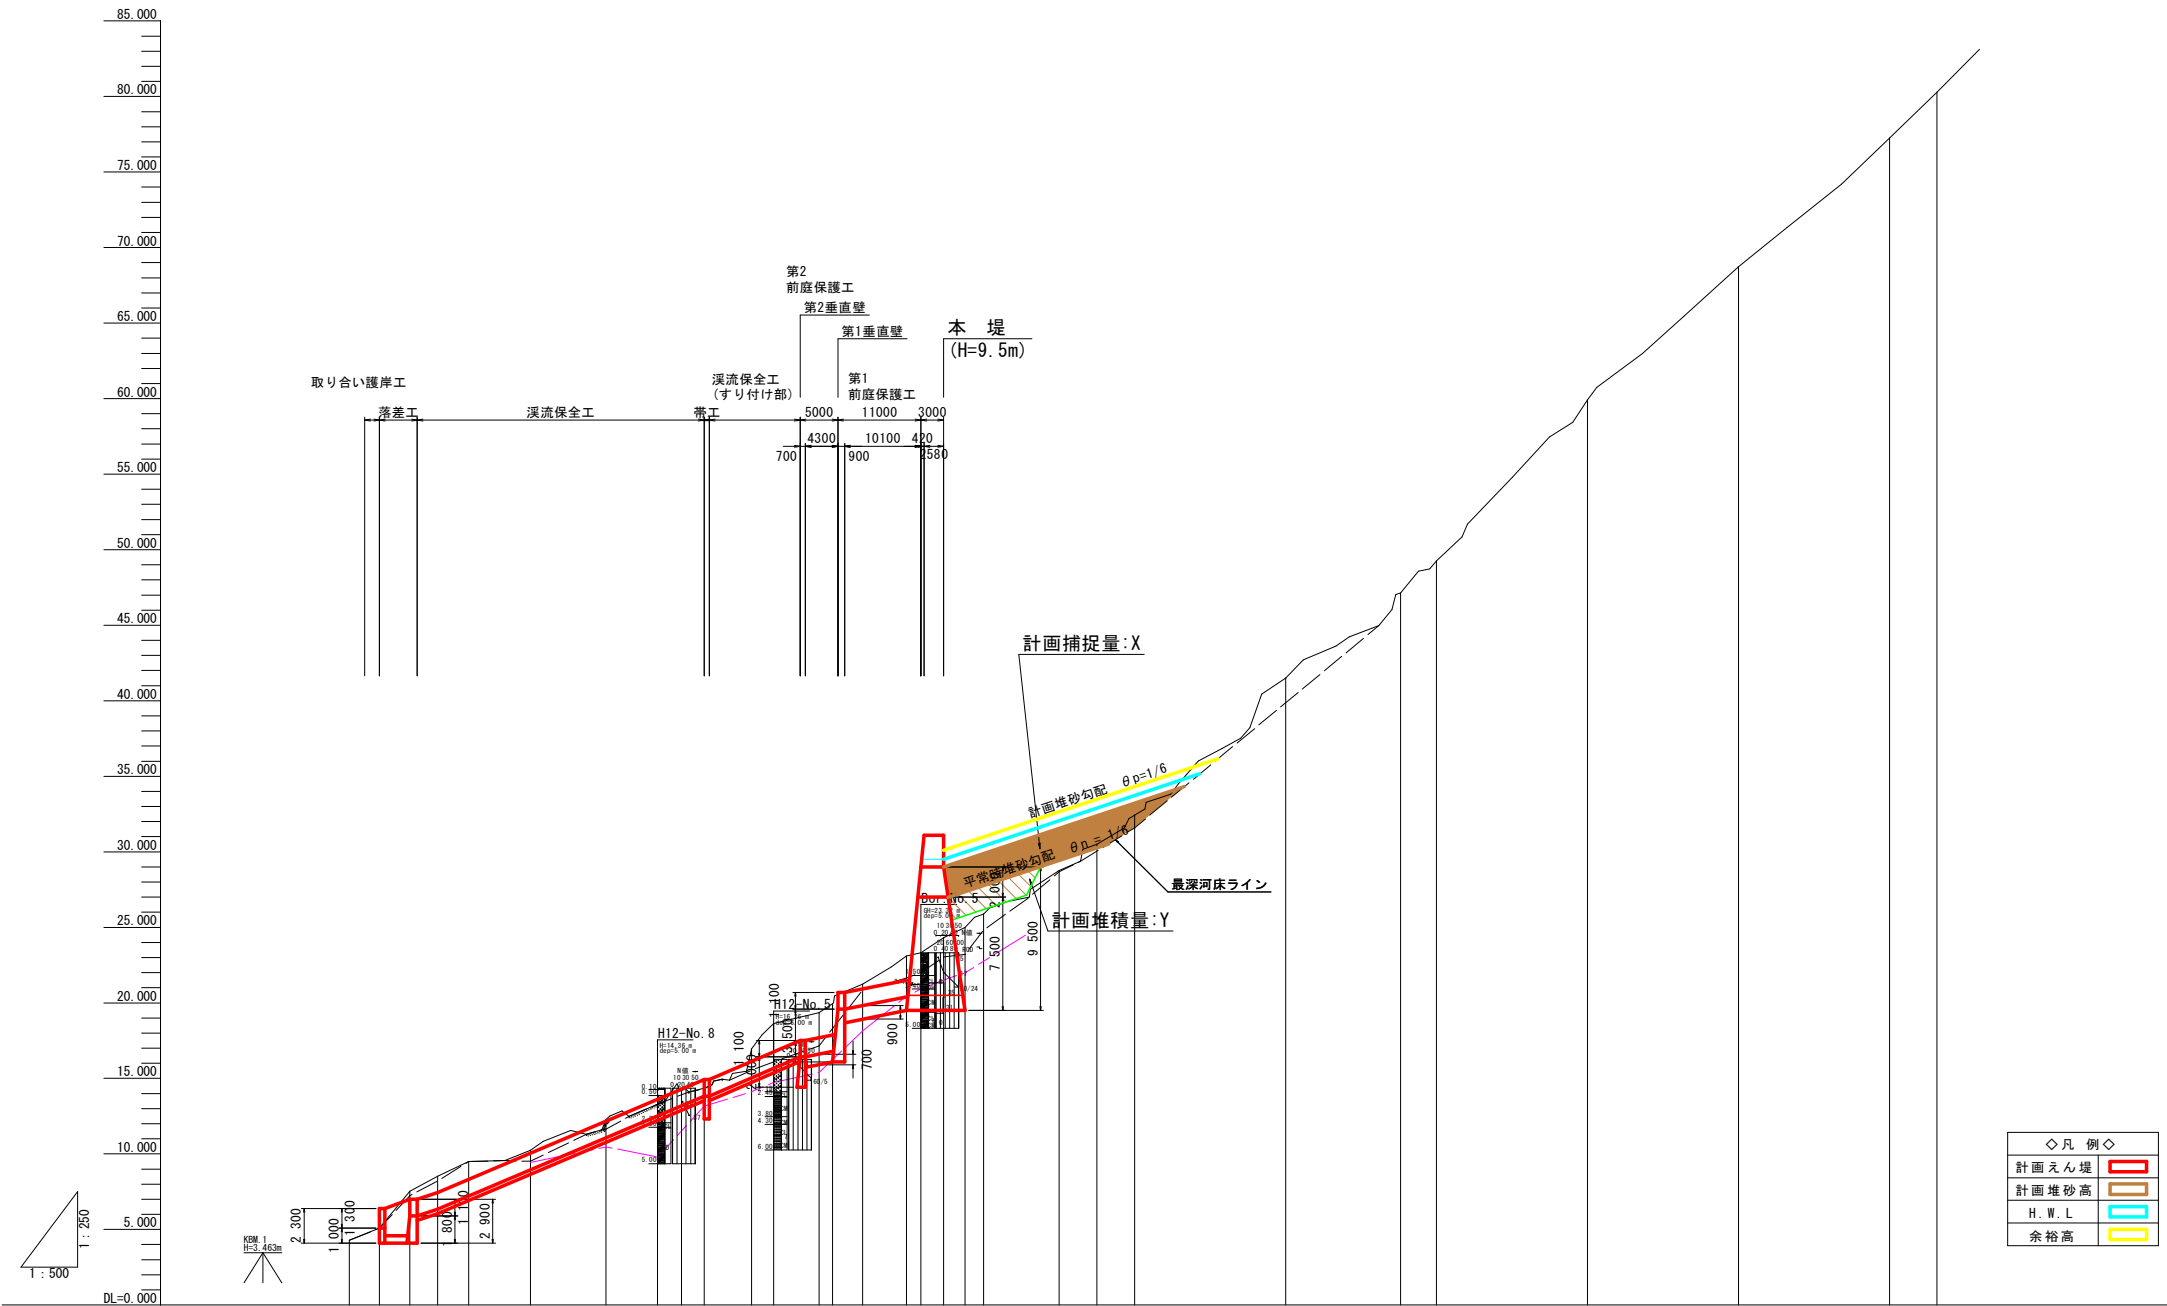

計画堆砂勾配															
現況河床勾配	5.091														
計画河床高															
最深夜床高															
地盤高															
追加距離															
点間距離															
測点															
曲線	IP.1 1A=72° 32' 54" IP.2 1A=47° 34' 00" 1B=15.900 1L= 6.611 1C=12.453 1C= 1.392 IP.3 1A=61° 35' 11" IP.4 1A=9° 36' 14"														

当初設計図面

工 事 名	R7阿土 汐谷 阿南・橋 砂防工事		
路線名等	汐谷		
工事箇所	阿南市橋町汐谷山		
図 面 名	縦 断 図		
縮 尺	V=1:250 H=1:500	図面番号	2 / 14
会 社 名			
事業者名	南部総合県民局県土整備部＜阿南＞		

砂防堰堤構造図

●上流側

$N0.3+14.70$
<u>GH= 24.309</u>




●ダム軸

$N0.3+11.70$
<u>GH= 23.320</u>


●下流側

$N0.3+ 9.80$
<u>GH= 23.095</u>

●推定岩盤線 -----

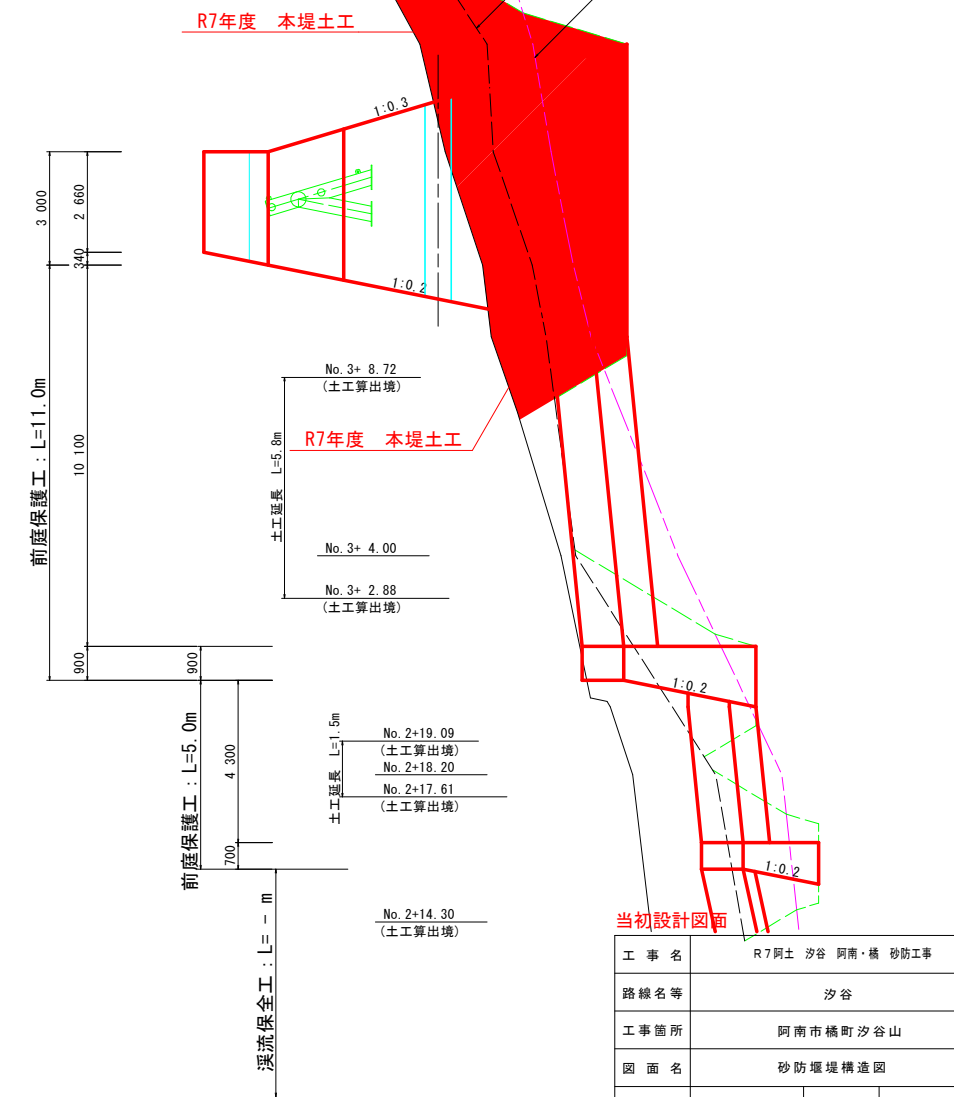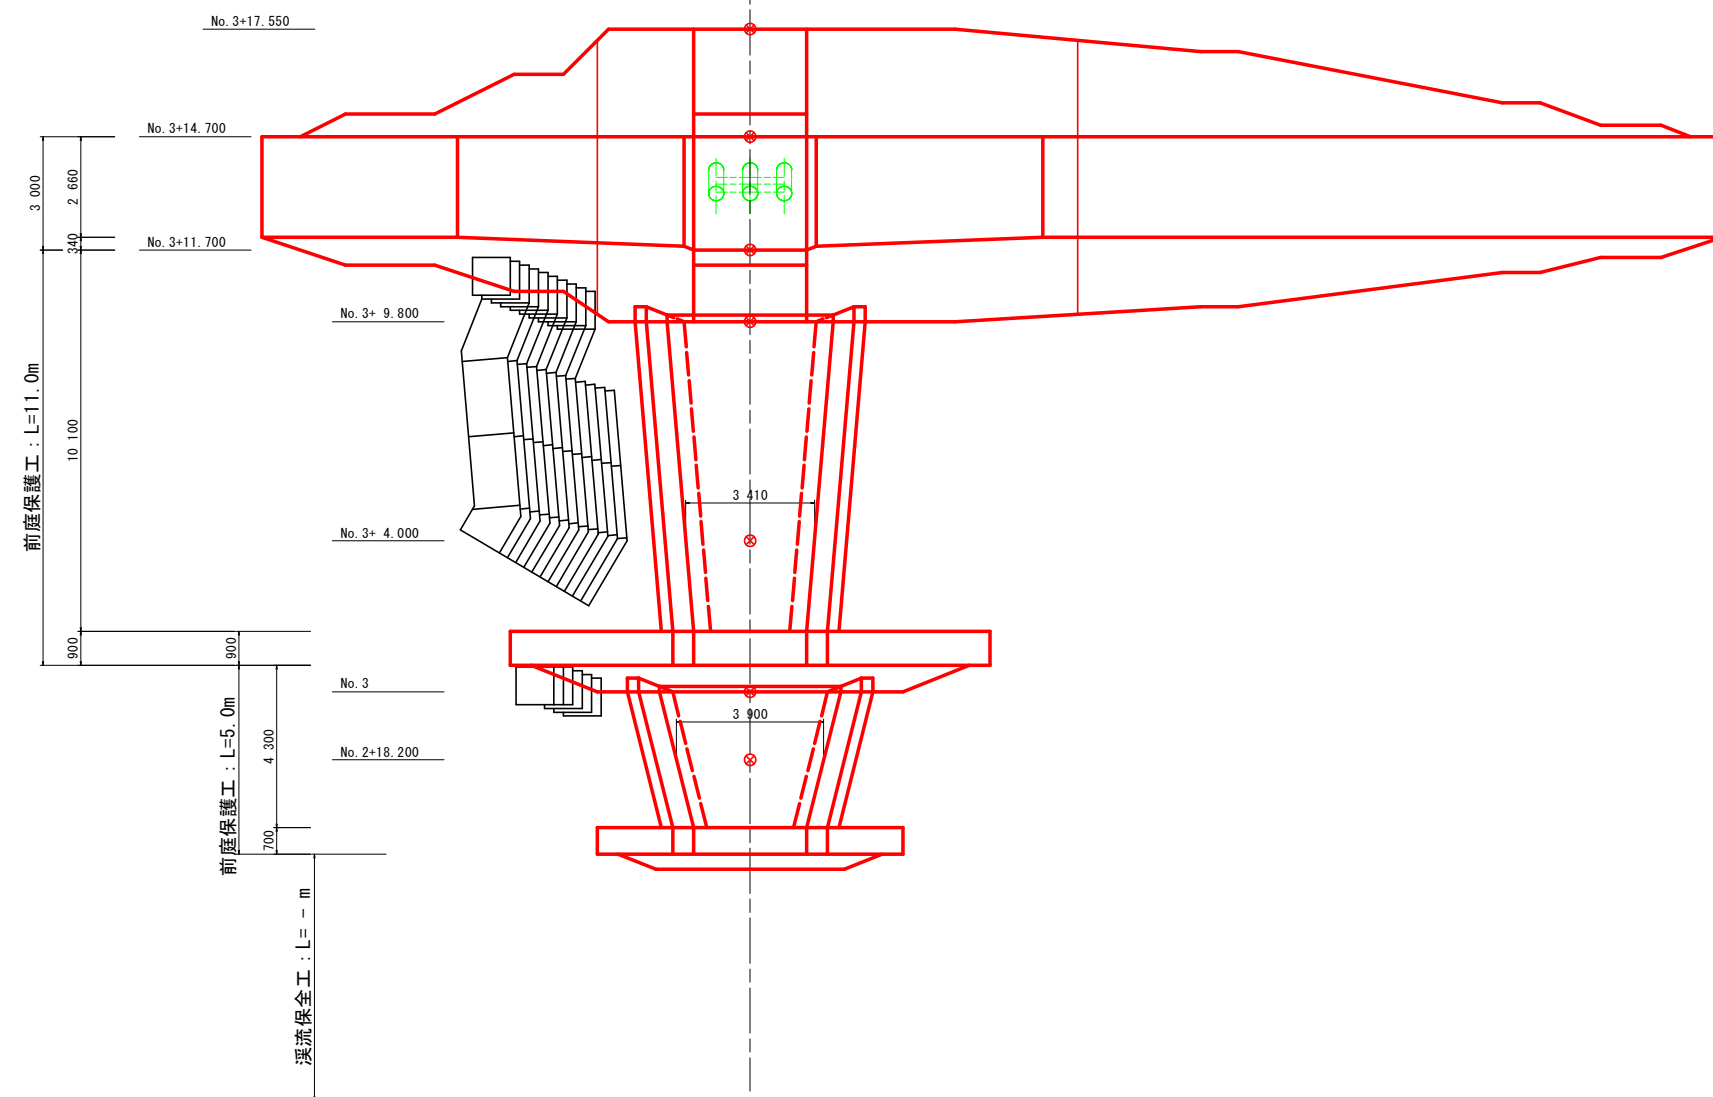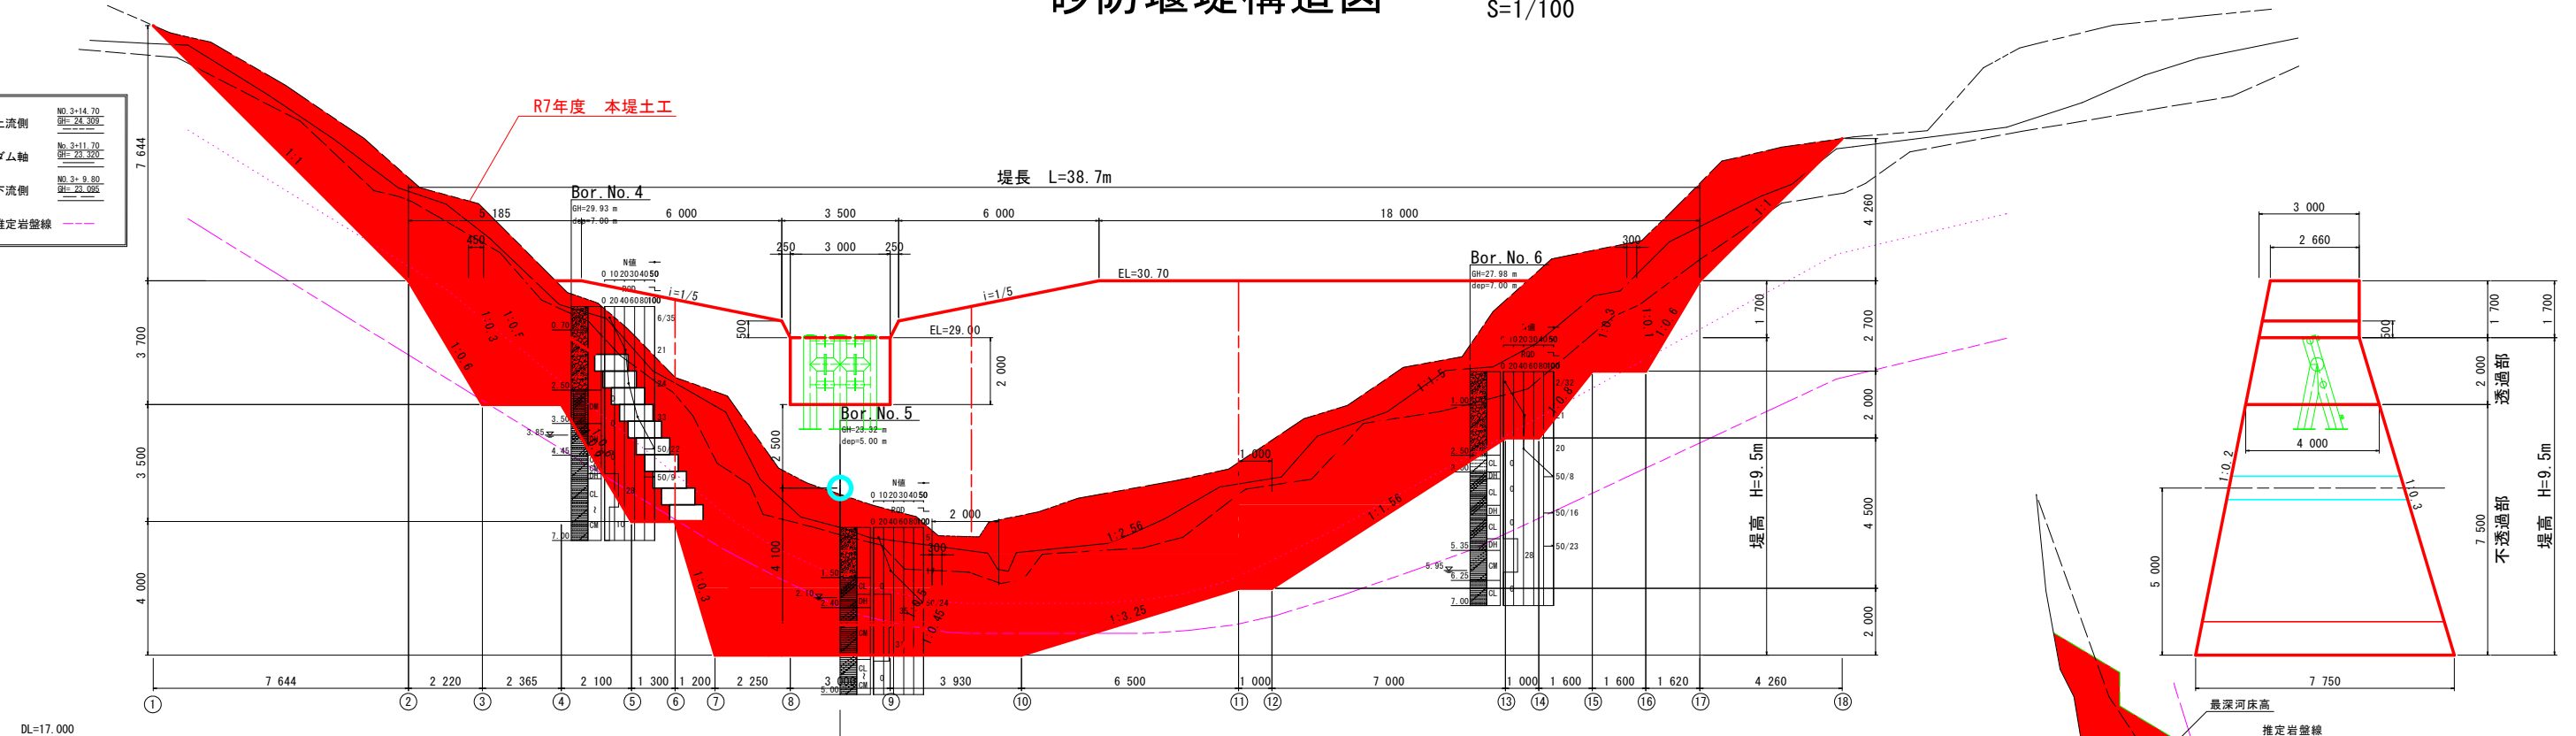


当初設計図面			
工 事 名	R7阿土 汐谷 阿南・橋 砂防工事		
路線名等	汐 谷		
工事箇所	阿南市橋町汐谷山		
図 面 名	砂防堰堤構造図		
縮 尺	S=1:100	図面番号	3 / 14
会 社 名			
事業者名	南部総合県民局泉土整備部＜阿南＞		

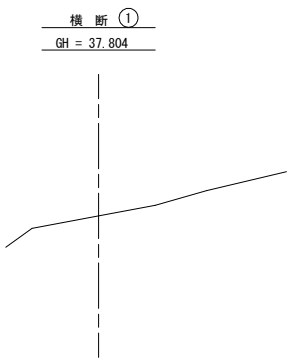


DL = 20.000

名 称	規 格	数 量
盛 土		
掘 削	土砂 (H≧5.0m)	23.2
掘 削	土砂 (H<5.0m)	
掘 削	軟岩Ⅰ (H≧5.0m)	
掘 削	軟岩Ⅰ (H<5.0m)	
床 堀	土 砂	
床 堀	軟 岩Ⅰ	
埋 戻	B	
埋 戻	C	12.0
基面整正		
岩盤清掃		
取壊し	無筋コンクリート	

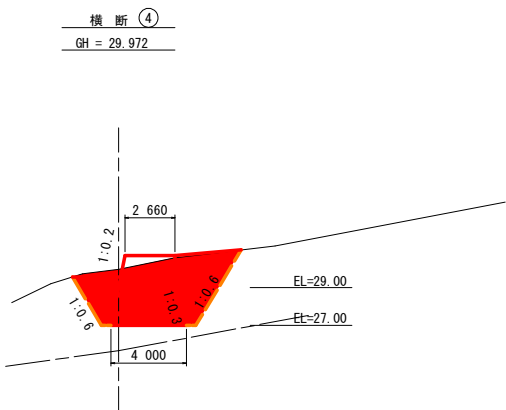


DL = 15.000

名 称	規 格	数 量
盛 土		
掘 削	土砂 (H≧5.0m)	12.5
掘 削	土砂 (H<5.0m)	35.5
掘 削	軟岩Ⅰ (H≧5.0m)	
掘 削	軟岩Ⅰ (H<5.0m)	17.3
床 堀	土 砂	
床 堀	軟 岩Ⅰ	16.0
埋 戻	B	21.6
埋 戻	C	
基面整正		
岩盤清掃		7.75
取壊し	無筋コンクリート	

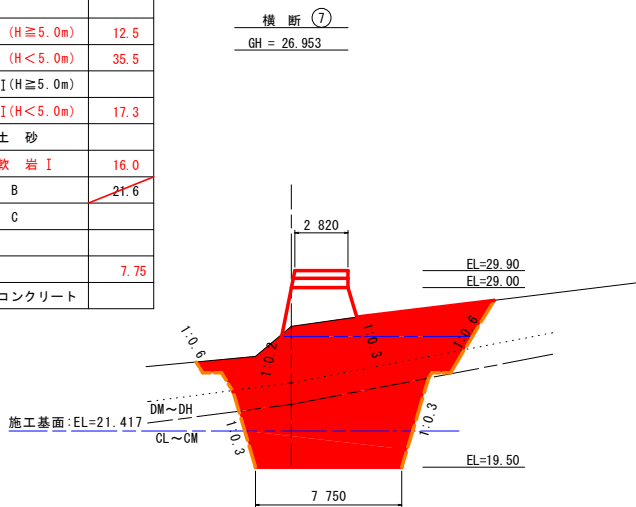


DL = 15.000

名 称	規 格	数 量
盛 土		
掘 削	土砂 (H≧5.0m)	26.6
掘 削	土砂 (H<5.0m)	
掘 削	軟岩Ⅰ (H≧5.0m)	
掘 削	軟岩Ⅰ (H<5.0m)	
床 堀	土 砂	
床 堀	軟 岩Ⅰ	
埋 戻	B	
埋 戻	C	
基面整正		
岩盤清掃		
取壊し	無筋コンクリート	

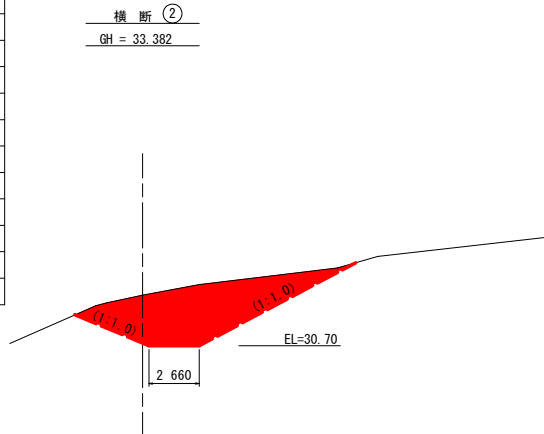


DL = 20.000

名 称	規 格	数 量
盛 土		
掘 削	土砂 (H≧5.0m)	26.2
掘 削	土砂 (H<5.0m)	14.5
掘 削	軟岩Ⅰ (H≧5.0m)	
掘 削	軟岩Ⅰ (H<5.0m)	8.7
床 堀	土 砂	
床 堀	軟 岩Ⅰ	
埋 戻	B	15.0
埋 戻	C	6.9
基面整正		
岩盤清掃		5.75
取壊し	無筋コンクリート	

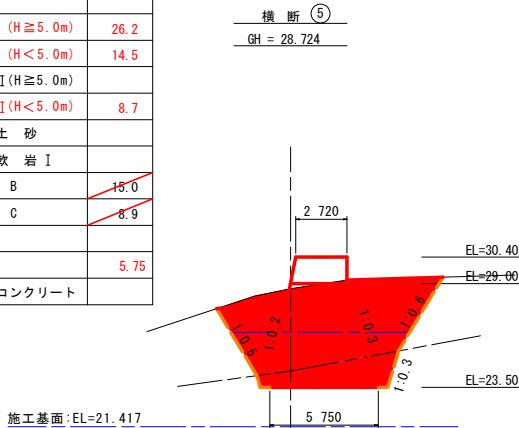


DL = 15.000

名 称	規 格	数 量
盛 土		
掘 削	土砂 (H≧5.0m)	45.4
掘 削	土砂 (H<5.0m)	
掘 削	軟岩Ⅰ (H≧5.0m)	
掘 削	軟岩Ⅰ (H<5.0m)	
床 堀	土 砂	
床 堀	軟 岩Ⅰ	
埋 戻	B	
埋 戻	C	16.6
基面整正		
岩盤清掃		
取壊し	無筋コンクリート	

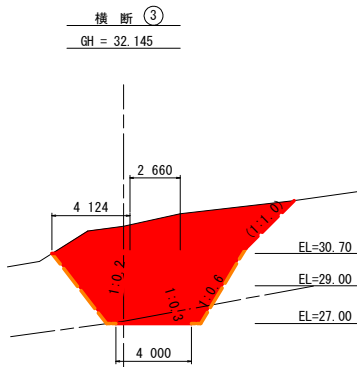


DL = 15.000

名 称	規 格	数 量
盛 土		
掘 削	土砂 (H≧5.0m)	12.4
掘 削	土砂 (H<5.0m)	21.1
掘 削	軟岩Ⅰ (H≧5.0m)	
掘 削	軟岩Ⅰ (H<5.0m)	2.9
床 堀	土 砂	
床 堀	軟 岩Ⅰ	
埋 戻	B	9.5
埋 戻	C	5.2
基面整正		
岩盤清掃		5.75
取壊し	無筋コンクリート	

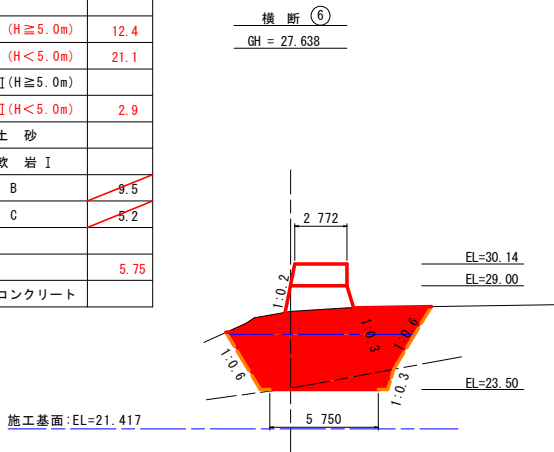

DL = 15.000


土工算出要領図（一般図）

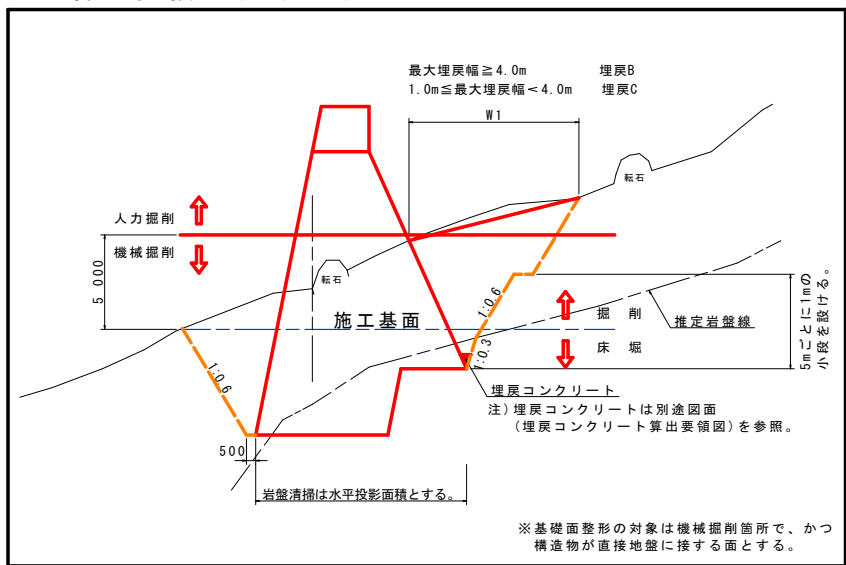

当初設計図面


工 事 名	R7阿土 汐谷 阿南・橋 砂防工事		
路線名等	汐谷		
工事箇所	阿南市橋町汐谷山		
図 面 名	土工算出用横断面図		
縮 尺	S=1:200	図面番号	4 / 14
会 社 名			
事業者名	南部総合県民局県土整備部＜阿南＞		

名 称	規 格	数 量
盛 土		
掘 削	土砂 (H≧5.0m)	
掘 削	土砂 (H<5.0m)	29.1
掘 削	軟岩 I (H≧5.0m)	
掘 削	軟岩 I (H<5.0m)	5.8
床 堀	土 砂	0.5
床 堀	軟 岩 I	16.5
埋 戻	B	12.6
埋 戻	C	
基面整正		
岩盤清掃		7.75
取壊し	無筋コンクリート	

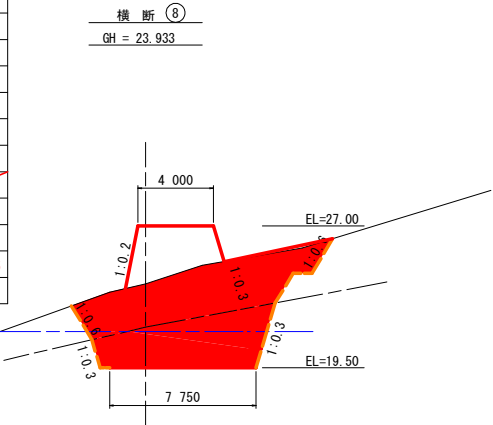


DL = 10.000

名 称	規 格	数 量
盛 土		
掘 削	土砂 (H≧5.0m)	2.0
掘 削	土砂 (H<5.0m)	37.3
掘 削	軟岩 I (H≧5.0m)	
掘 削	軟岩 I (H<5.0m)	
床 堀	土 砂	
床 堀	軟 岩 I	
埋 戻	B	15.8
埋 戻	C	2.6
基面整正		6.75
岩盤清掃		
取壊し	無筋コンクリート	

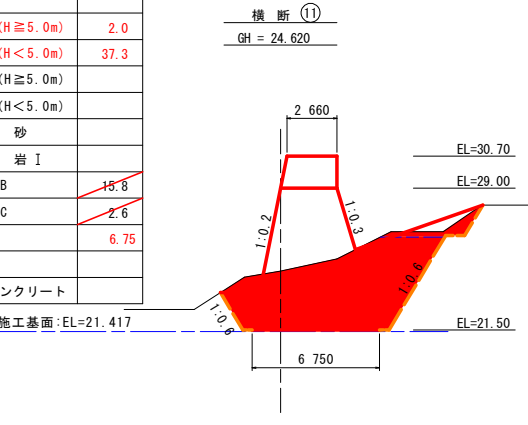


DL = 10.000

名 称	規 格	数 量
盛 土		
掘 削	土砂 (H≧5.0m)	30.2
掘 削	土砂 (H<5.0m)	2.4
掘 削	軟岩 I (H≧5.0m)	
掘 削	軟岩 I (H<5.0m)	
床 堀	土 砂	
床 堀	軟 岩 I	
埋 戻	B	14.3
埋 戻	C	5.4
基面整正		4.50
岩盤清掃		
取壊し	無筋コンクリート	

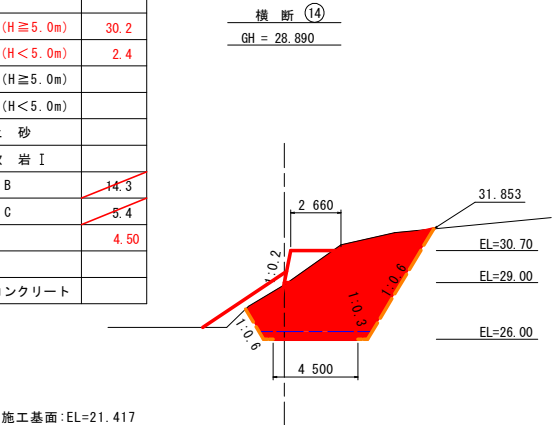


DL = 15.000

名 称	規 格	数 量
盛 土		
掘 削	土砂 (H≧5.0m)	
掘 削	土砂 (H<5.0m)	24.4
掘 削	軟岩 I (H≧5.0m)	
掘 削	軟岩 I (H<5.0m)	0.2
床 堀	土 砂	6.4
床 堀	軟 岩 I	11.1
埋 戻	B	9.9
埋 戻	C	
基面整正		
岩盤清掃		7.75
取壊し	無筋コンクリート	

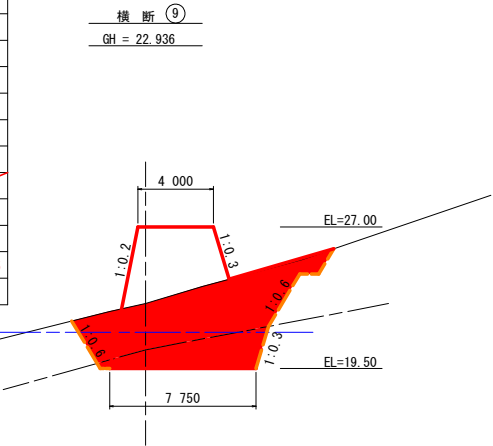


DL = 10.000

名 称	規 格	数 量
盛 土		
掘 削	土砂 (H≧5.0m)	4.1
掘 削	土砂 (H<5.0m)	40.8
掘 削	軟岩 I (H≧5.0m)	
掘 削	軟岩 I (H<5.0m)	
床 堀	土 砂	
床 堀	軟 岩 I	
埋 戻	B	17.2
埋 戻	C	4.6
基面整正		6.75
岩盤清掃		
取壊し	無筋コンクリート	

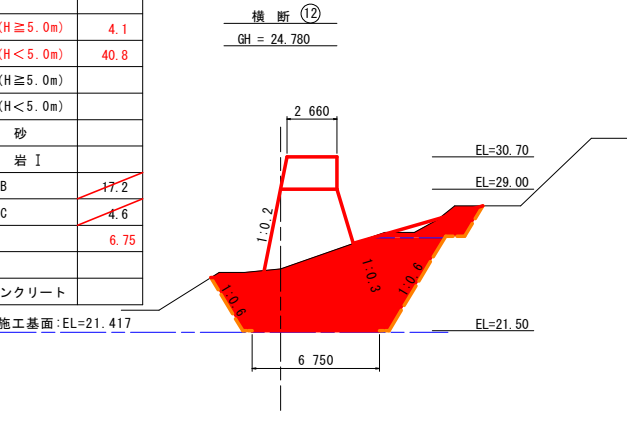


DL = 10.000

名 称	規 格	数 量
盛 土		
掘 削	土砂 (H≧5.0m)	28.3
掘 削	土砂 (H<5.0m)	
掘 削	軟岩 I (H≧5.0m)	
掘 削	軟岩 I (H<5.0m)	
床 堀	土 砂	
床 堀	軟 岩 I	
埋 戻	B	
埋 戻	C	6.9
基面整正		
岩盤清掃		
取壊し	無筋コンクリート	

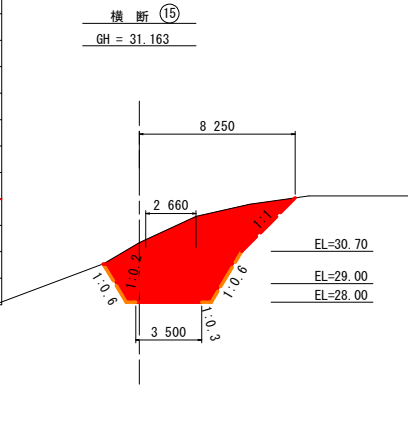


DL = 15.000

名 称	規 格	数 量
盛 土		
掘 削	土砂 (H≧5.0m)	
掘 削	土砂 (H<5.0m)	21.1
掘 削	軟岩 I (H≧5.0m)	
掘 削	軟岩 I (H<5.0m)	
床 堀	土 砂	8.6
床 堀	軟 岩 I	8.9
埋 戻	B	9.6
埋 戻	C	2.5
基面整正		
岩盤清掃		7.75
取壊し	無筋コンクリート	

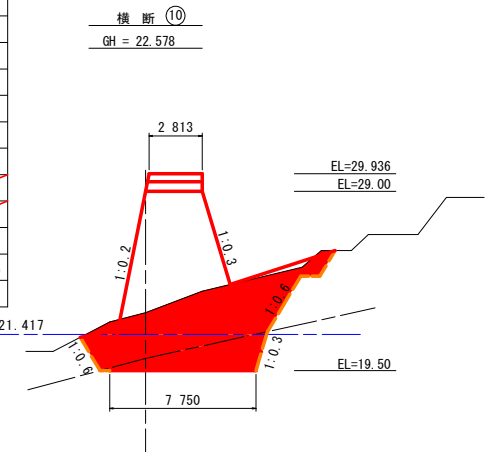

DL = 10.000

名 称	規 格	数 量
盛 土		
掘 削	土砂 (H≧5.0m)	25.4
掘 削	土砂 (H<5.0m)	2.4
掘 削	軟岩 I (H≧5.0m)	
掘 削	軟岩 I (H<5.0m)	
床 堀	土 砂	
床 堀	軟 岩 I	
埋 戻	B	13.9
埋 戻	C	3.4
基面整正		4.50
岩盤清掃		
取壊し	無筋コンクリート	

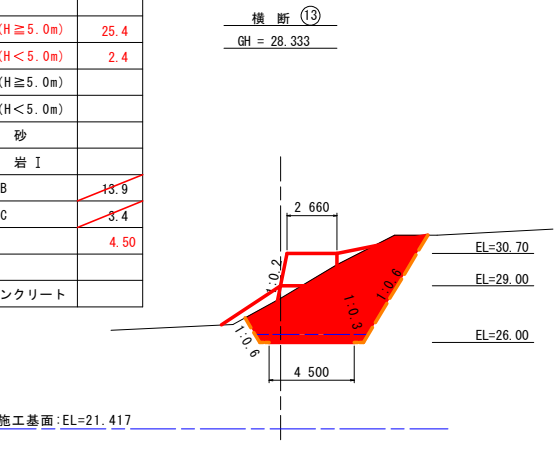


DL = 15.000

当初設計図面

工 事 名	R7阿土 沙谷 阿南・橋 砂防工事		
路線名等	沙谷		
工事箇所	阿南市橋町沙谷山		
図 面 名	土工算出用横断面図		
縮 尺	S=1:200	図面番号	5 / 14
会 社 名			
事業者名	南部総合県民局県土整備部＜阿南＞		

袖嵌入部詳細図(1)

平面図 S=1/200

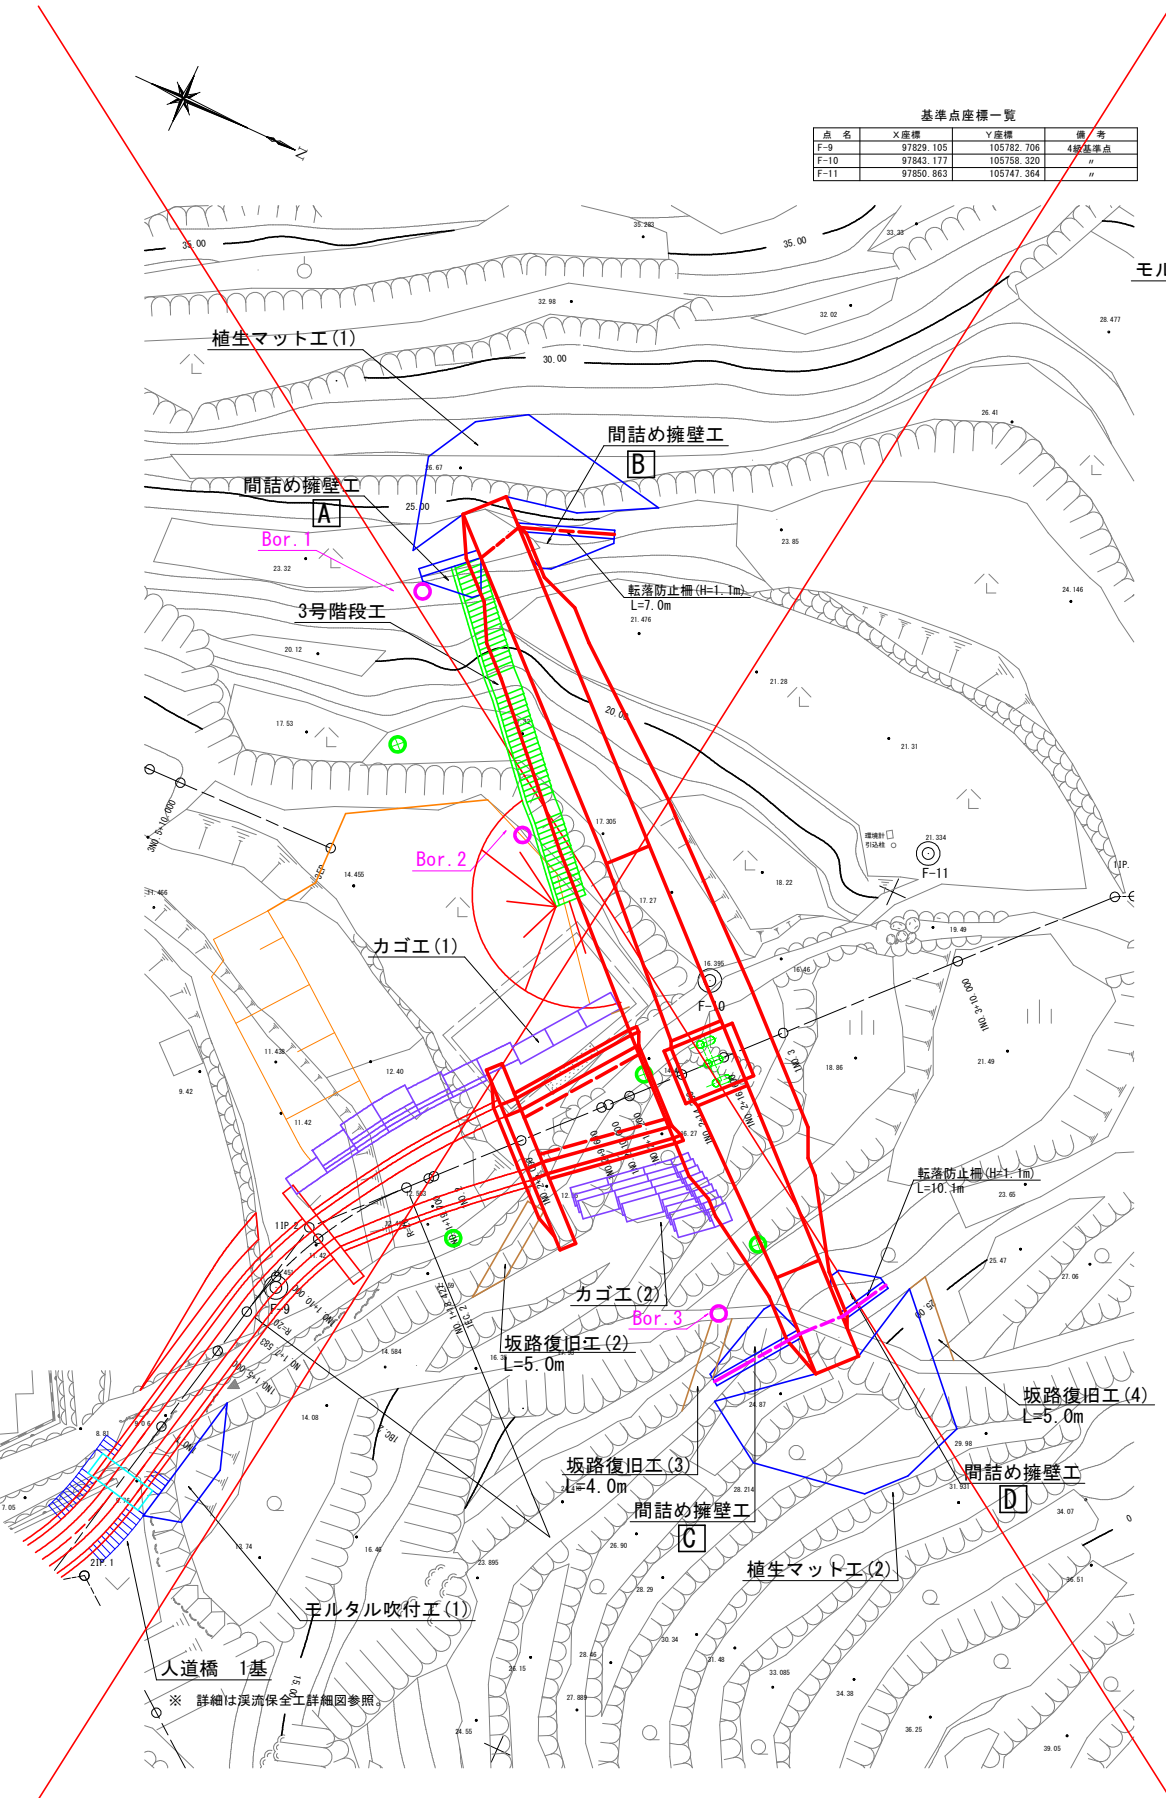


基準点座標一覧

点名	X座標	Y座標	備考
F-9	97829.105	105782.706	4級基準点
F-10	97843.177	105758.320	"
F-11	97890.863	105747.364	"

基準点座標一覧


点名	X座標	Y座標	備考
F-26	97892.784	105814.793	4級基準点
F-27	97870.459	105824.133	"
F-28	97848.352	105820.487	"

構造図 S=1/100

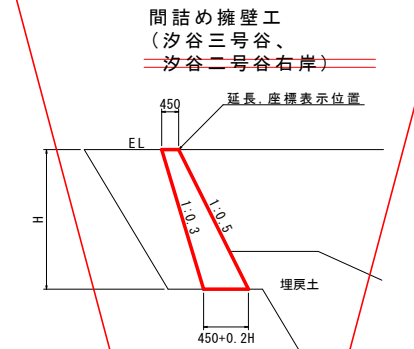


間詰め擁壁工 (汐谷三号谷、汐谷二号谷右岸)

名称	算式	単位
コンクリート	$1/2 * (0.20H + 0.90) * H$	m³
型枠	1.118H	m²
裏型枠	0.044H	m²
単管傾斜足場	1.118H	掛m
水抜きパイプ	VPφ65 3.0m2に1ヶ所	m

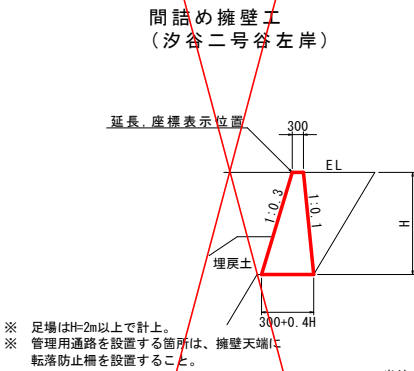

間詰め擁壁工 (汐谷二号谷左岸)

名称	算式	単位
コンクリート	$1/2 * (0.40H + 600) * H$	m³
型枠	2.049H	m²
裏型枠	2.049H	m²
単管傾斜足場	2.049H	掛m
水抜きパイプ	VPφ65 3.0m2に1ヶ所	m

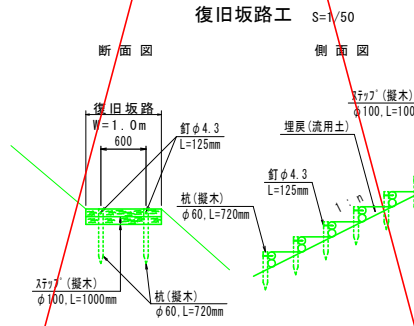


階段工

名称	規格	数量
ステップ(鋼木)	φ100, L=1000mm 7本+再生スチール	20 本
杭(鋼木)	φ60, L=720mm STK400+再生スチール	20 本
釘	φ4.3, L=125mm スチール	20 本
埋戻	現地発生土砂流用	適量

当初設計図面


工事名	R7阿土 汐谷 阿南・橋 砂防工事		
路線名等	汐谷		
工事箇所	阿南市橋町汐谷山		
図面名	袖嵌入部詳細図(1)		
縮尺	図示	図面番号	7 / 14
会社名			
事業者名	南部総合県民局県土整備部<阿南>		

のり面保護工展開図
(植生マット(1))

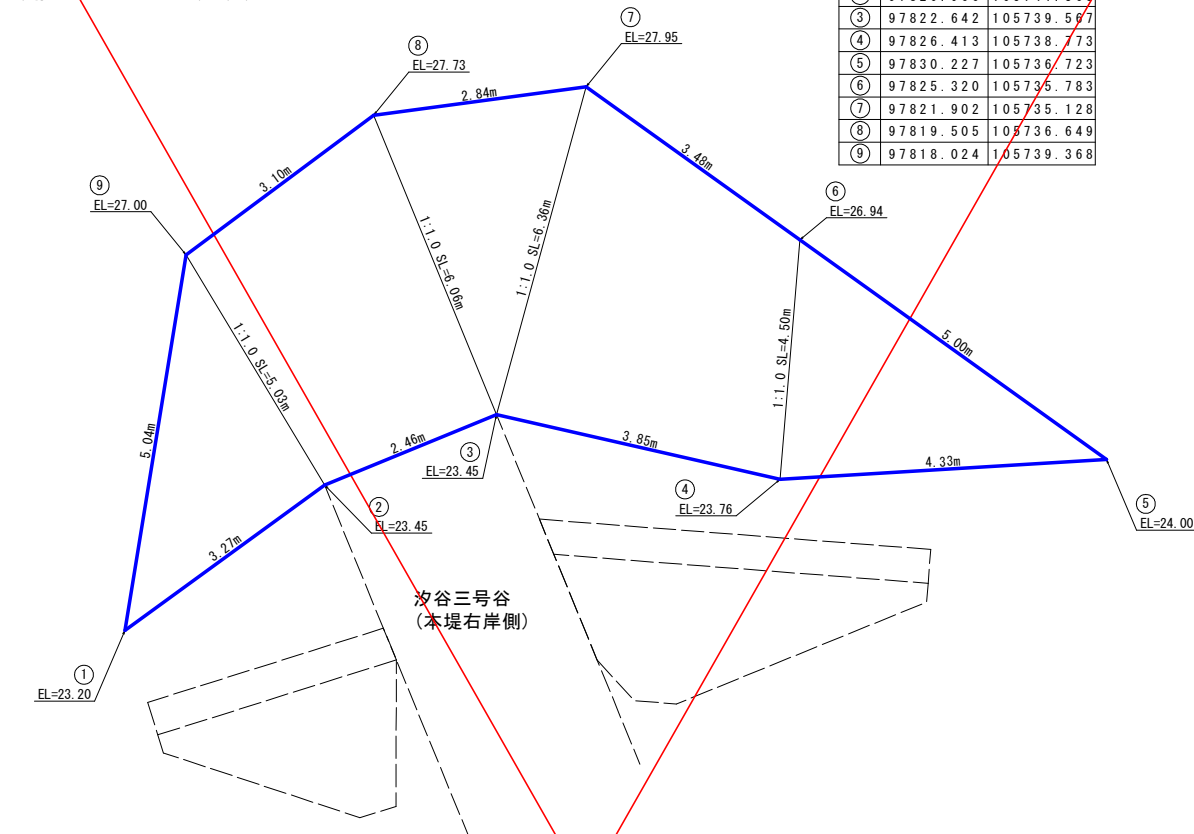

袖嵌入部詳細図(3)


のり面保護工展開図
(植生マット(3))

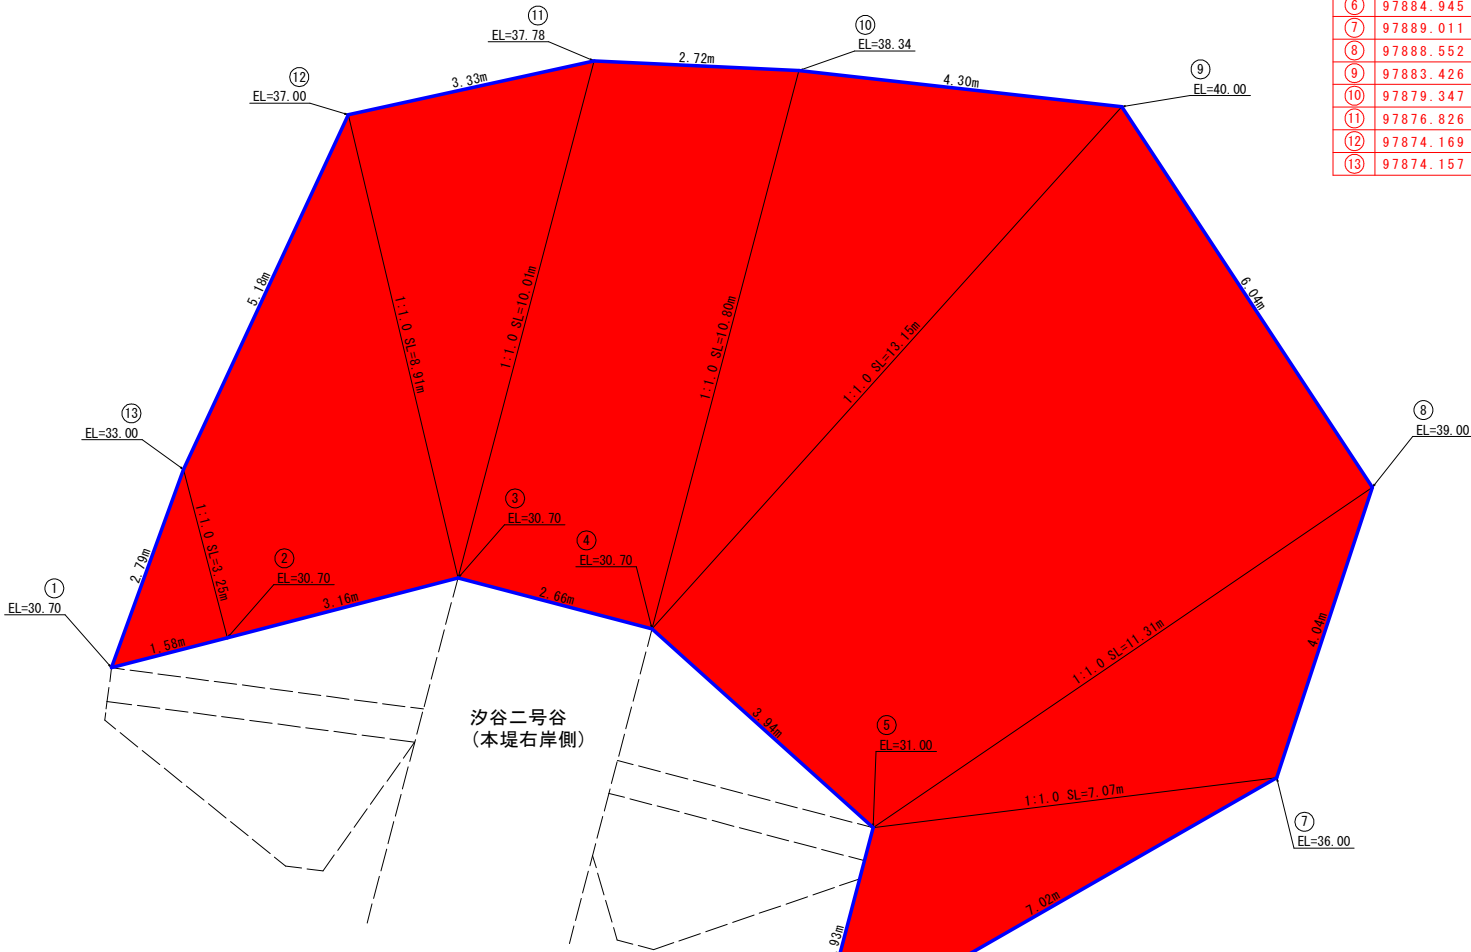


のり面保護工展開図
(植生マット(2))

のり面保護工座標一覧(植生マット(2))


	X座標	Y座標
①	97852.740	105778.458
②	97855.967	105780.539
③	97862.016	105779.559
④	97863.691	105777.758
⑤	97865.007	105774.402
⑥	97859.623	105768.725
⑦	97858.663	105773.079
⑧	97856.987	105774.881
⑨	97853.602	105777.732

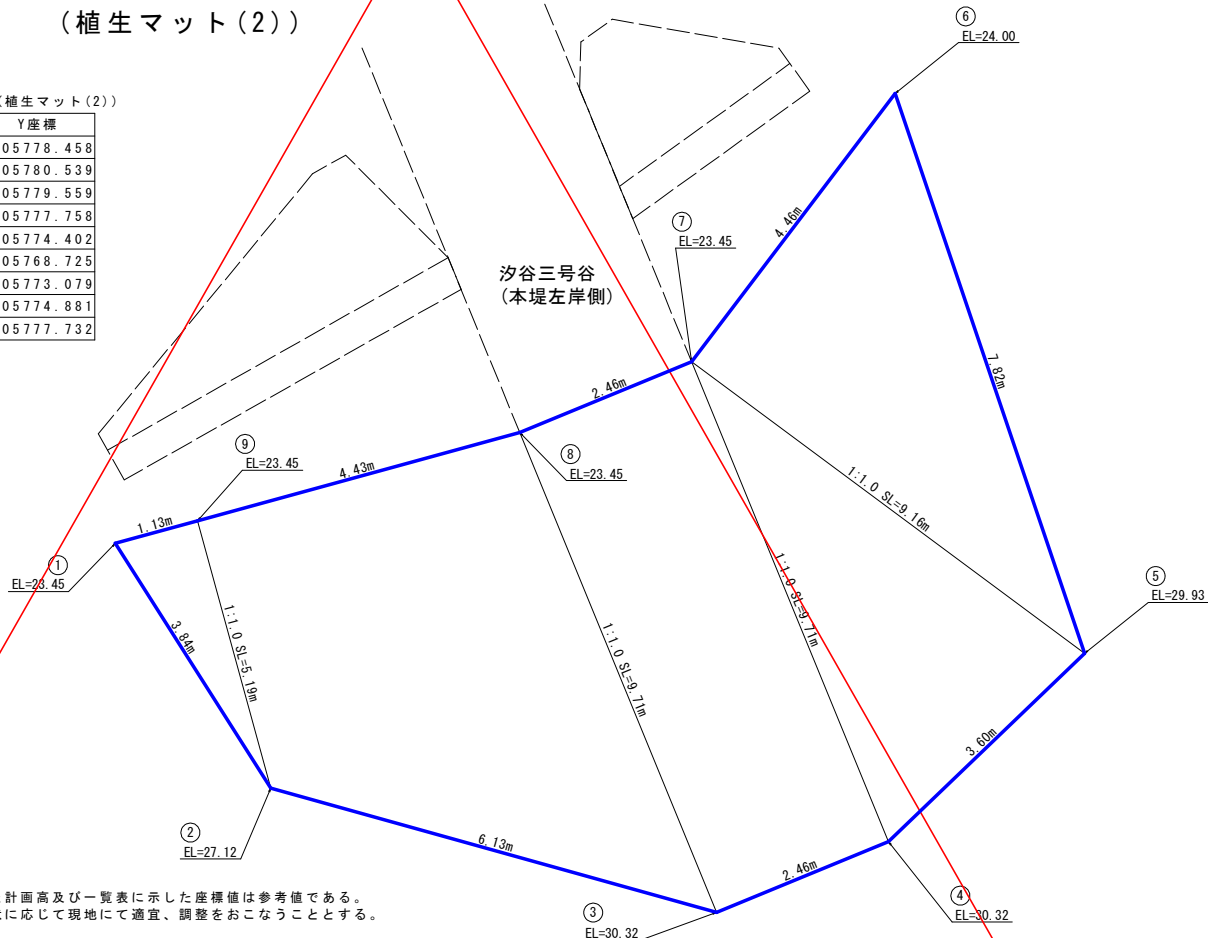

のり面保護工展開図
(植生マット(4))

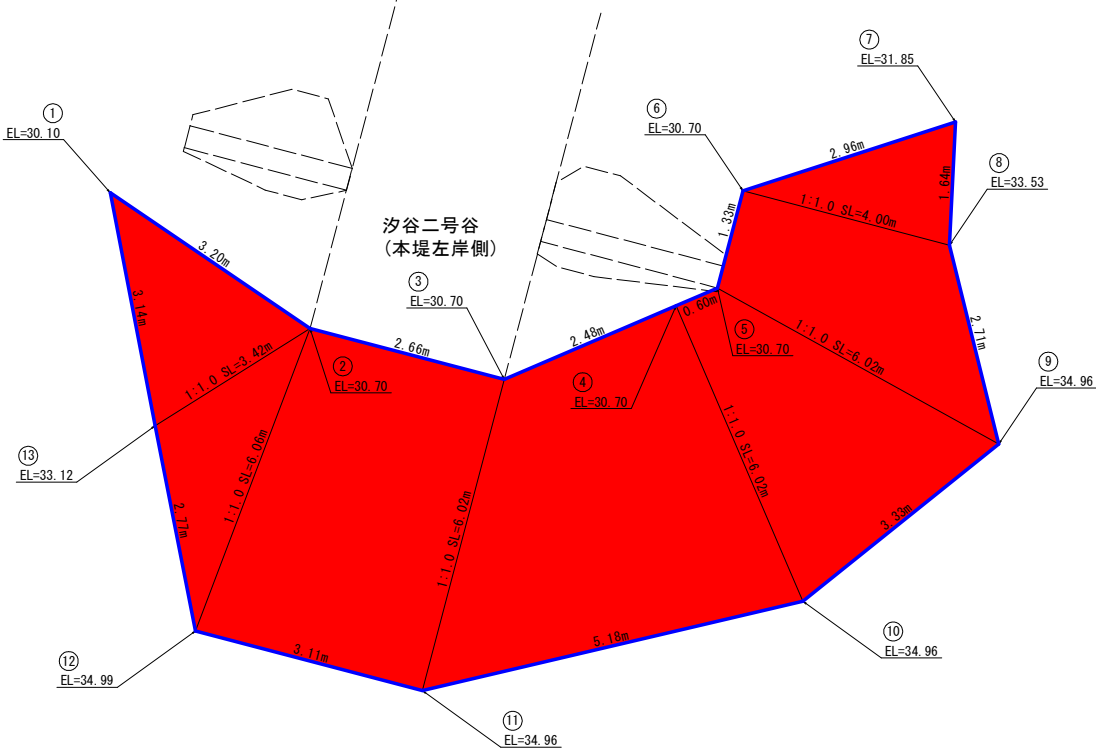

※ 図中に表記した計画高及び一覧表に示した座標値は参考値である。
現地の地山形状に応じて現地に適宜、調整をおこなうこととする。
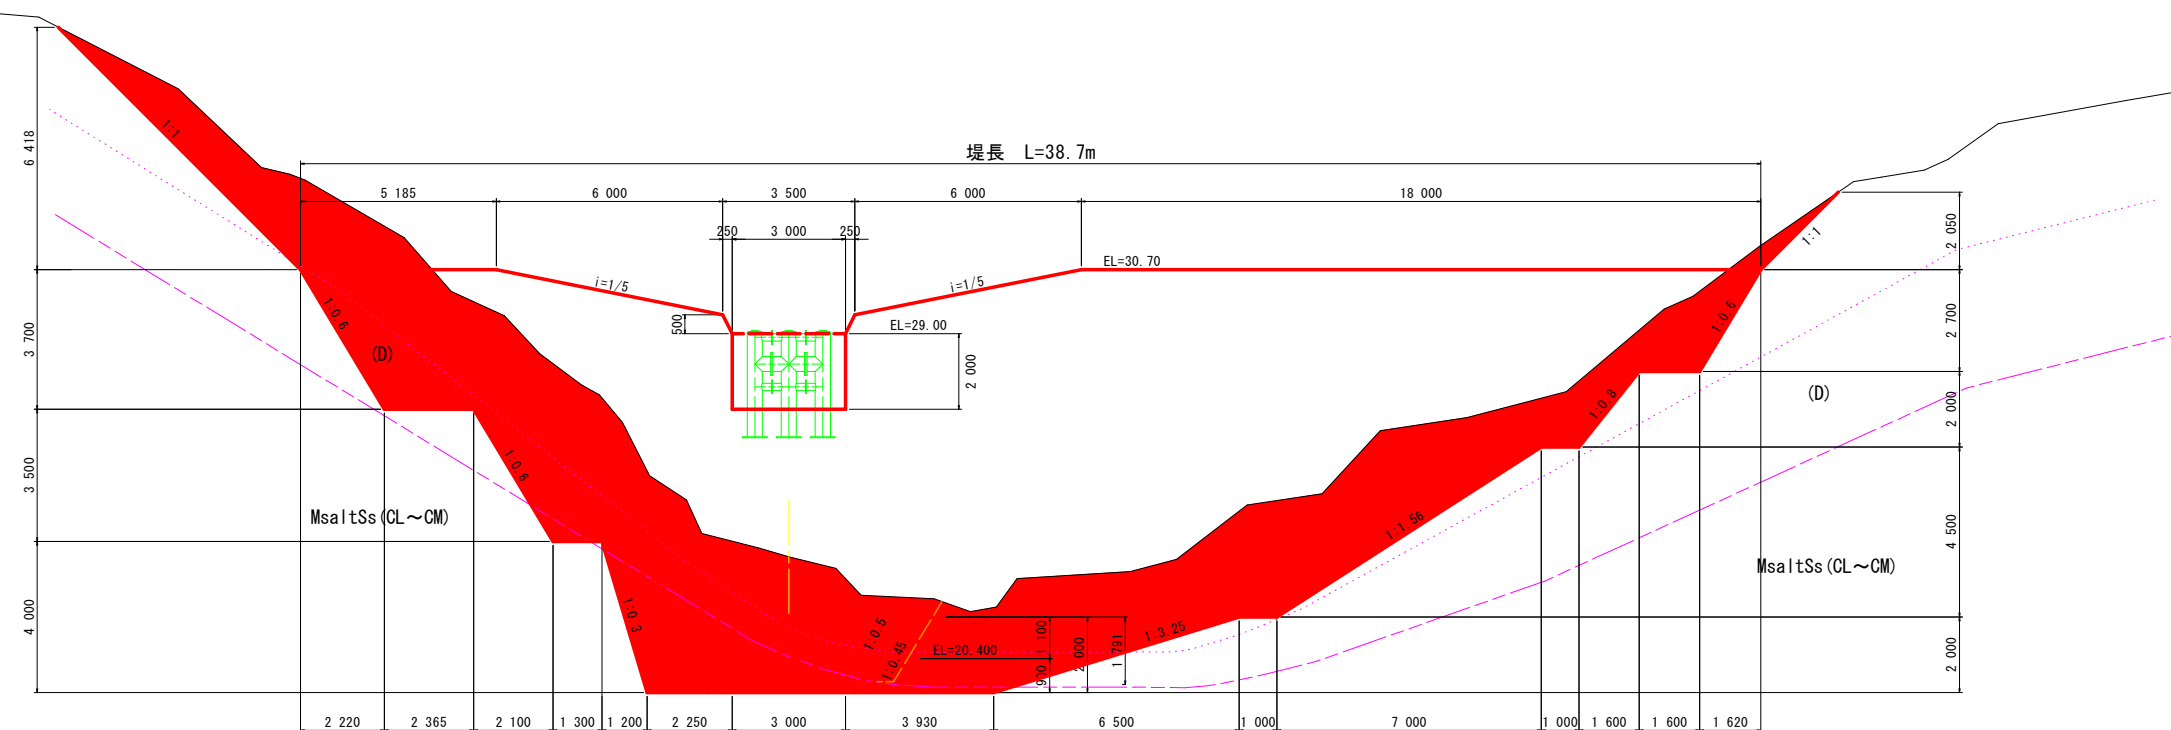
$$\begin{array}{r} 2\text{NO. } 3+9.800 \\ \hline \text{GH}=23.095 \\ \hline \text{FH}= \\ \hline \end{array}$$


DL=10.000

当初設計図面

工 事 名	R7阿土 汐谷 阿南・橋 砂防工事		
路 線 名 等	汐 谷		
工事箇所	阿南市橋町汐谷山		
図 面 名	横 断 図 (1)		
縮 尺	S=1:100	図面番号	9 / 14
会 社 名			
事業者名	南部総合県民局農土整備部<阿南>		

This technical cross-section diagram illustrates a coastal defense structure, likely a seawall or breakwater, with three main sections labeled Bor. No. 4, Bor. No. 5, and Bor. No. 6. The diagram shows the profile of the structure, including the crest, slopes, and foundation. Key features include:


- Dimensions and Elevation:** The crest length is 38.7m. Elevation points are marked, such as EL=29.00 and EL=30.70. Slope ratios are indicated, including 1:1, 1:0.6, 1:0.3, 1:3.25, and 1:1.56.
- Geological Layers:** The foundation consists of alternating layers of sand and siltstone (MsaltSs (CL~CM) 砂岩泥岩互層). The diagram shows the stratigraphy and thickness of these layers at different locations.
- Structural Details:** The structure includes a central section (Bor. No. 5) and two side sections (Bor. No. 4 and Bor. No. 6). The central section has a width of 3.00m and a height of 2.00m. The side sections have widths of 5.185m and 18.000m, respectively.
- Soil Properties:** The diagram indicates the soil type (MsaltSs (CL~CM) 砂岩泥岩互層) and the presence of sand and siltstone layers.

工 事 名	R7阿土 汐谷 阿南・橋 砂防工事		
路線名等	汐谷		
工事箇所	阿南市橋町汐谷山		
図 面 名	横 断 図 (2)		
縮 尺	S=1:100	図面番号	10 / 14
会 社 名			
事業者名	南部総合県民局県土整備部<阿南>		

工 事 名	R7阿土 汐谷 阿南・橋 砂防工事		
路線名等	汐谷		
工事箇所	阿南市橋町汐谷山		
図 面 名	横 断 図 (2)		
縮 尺	S=1:100	図面番号	10 / 14
会 社 名			
事業者名	南部総合県民局県土整備部<阿南>		


施工計画図(案)

STEP8:本堤施工(汐谷二号谷)

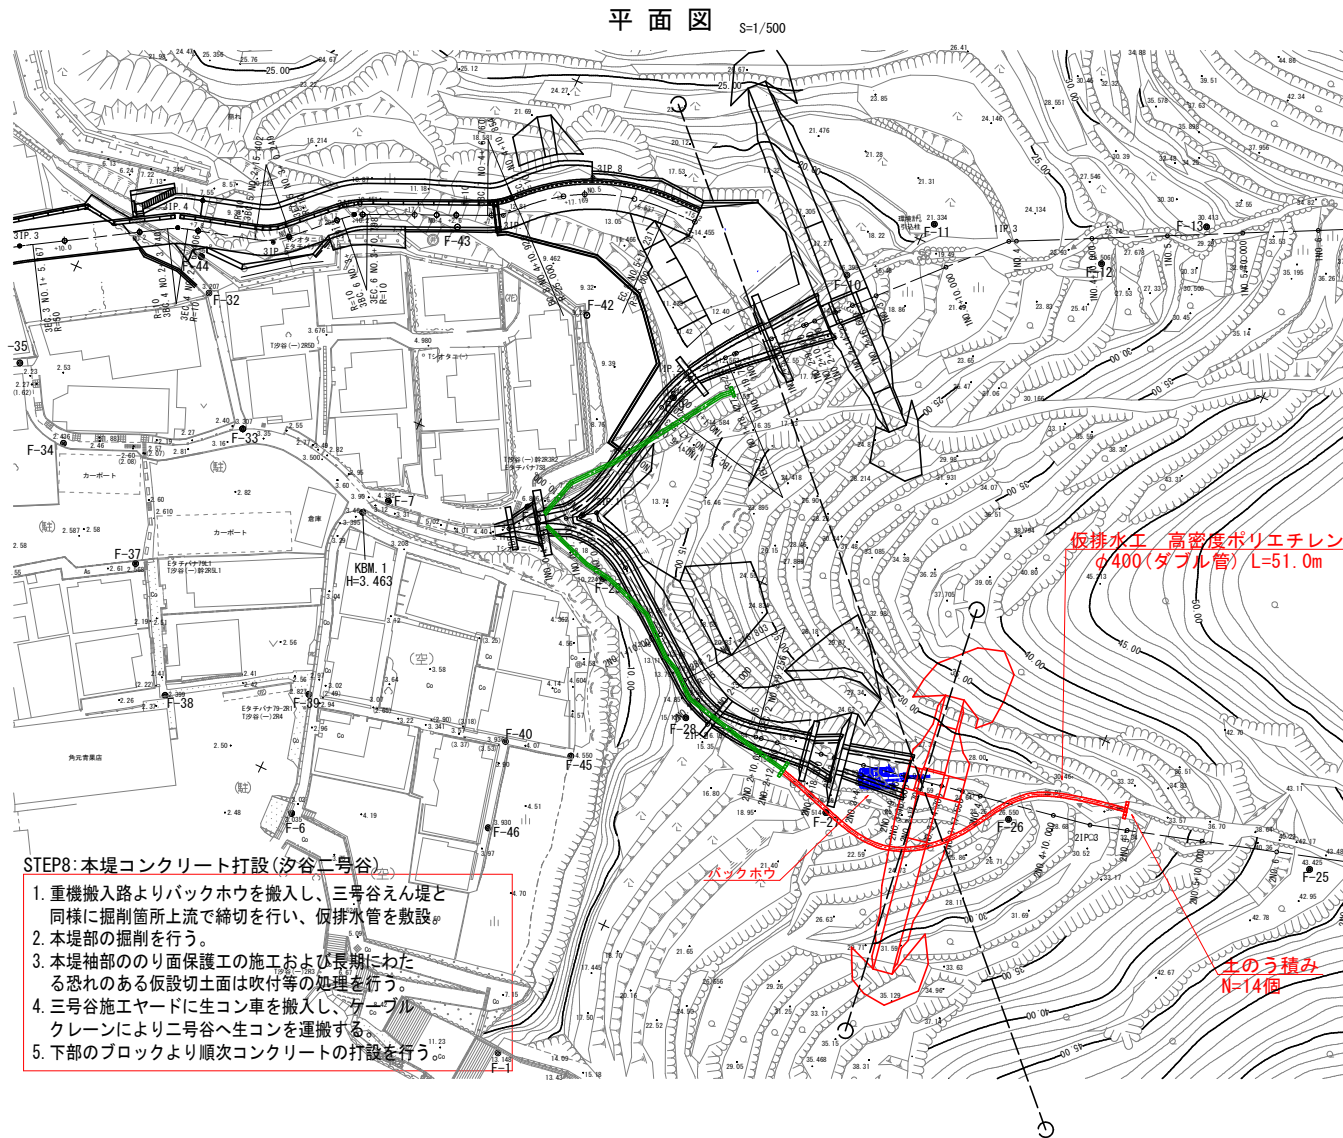


仮締切工

No. 5付近 S=1/100

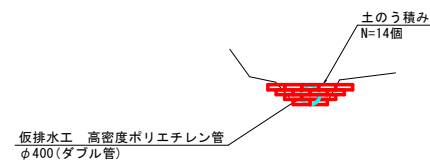

堰堤上流にて土のうにより溪流部を締切、
仮排水管を設置する。


~~1号仮設防護柵(案)~~

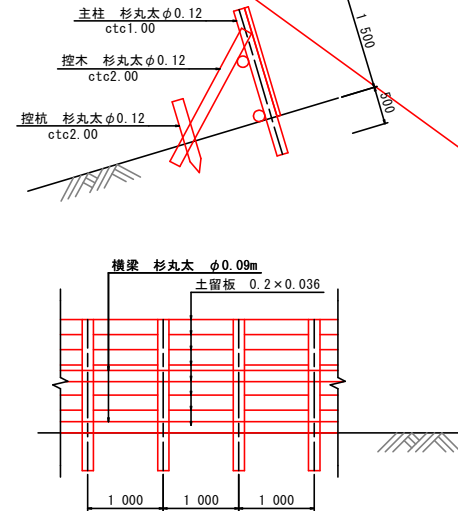


		10m当			
区 分	規 格	1本当たり体積	数量	体積	単価
主 柱	L=2.00m、φ=0.12m	0.029 m ³	10 本	0.29 m ³	
横 梁	L=5.50m、φ=0.09m	0.044 m ³	4 本	0.18 m ³	
控 木	L=2.00m、φ=0.12m	0.029 m ³	5 本	0.15 m ³	
控 杭	L=1.00m、φ=0.12m	0.014 m ³	5 本	0.07 m ³	
計				0.69 m ³	
土 留 板 (杉)	L=2.00m 0.2×0.036	0.014 m ³	38 本	0.53 m ³	
合 計				1.22 m ³	

(施工済)

2号仮設防護柵(案)

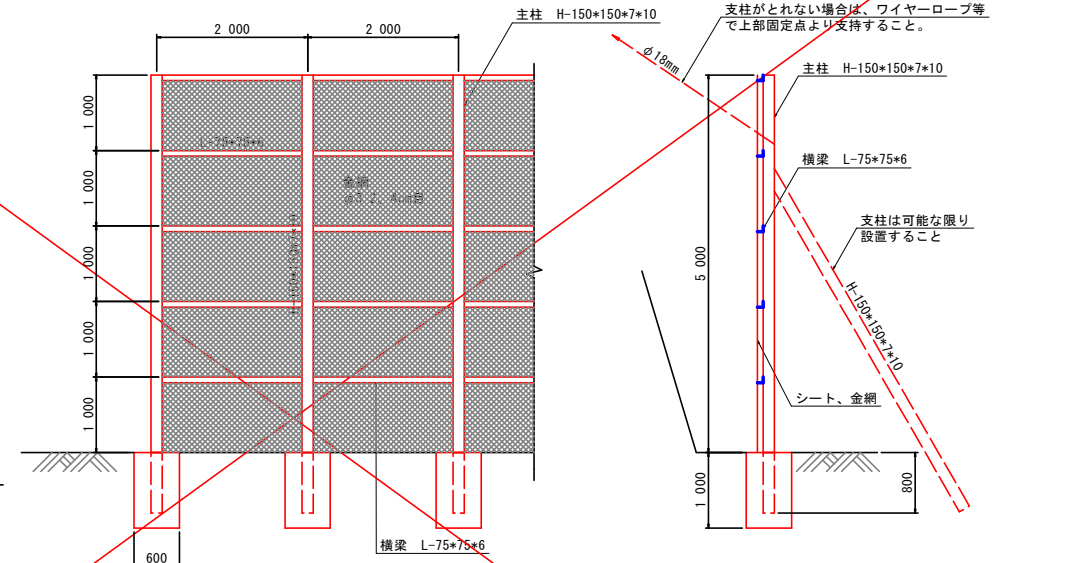

仮囲い設置図(参考図)

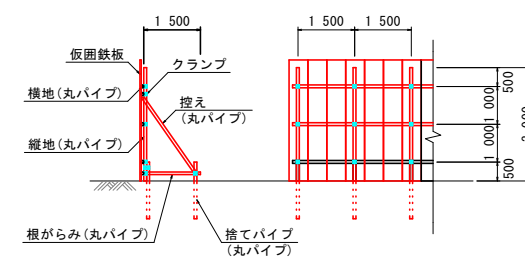


※ 仮囲いは、施工時に、防音シートを施したりするなど、
施工状況に応じて適宜変更すること。

当初設計図面

工 事 名	R7阿土 汐谷 阿南・橋 砂防工事		
路 線 名 等	汐 谷		
工事箇所	阿南市橋町汐谷山		
図 面 名	施工計画図(案) (2)		
縮 尺	図 示	図面番号	12 / 14
会 社 名			
事業者名	南部総合県民局県土整備部<阿南>		

座 標 管 理 図 (2)

平 面 図 S=1/200

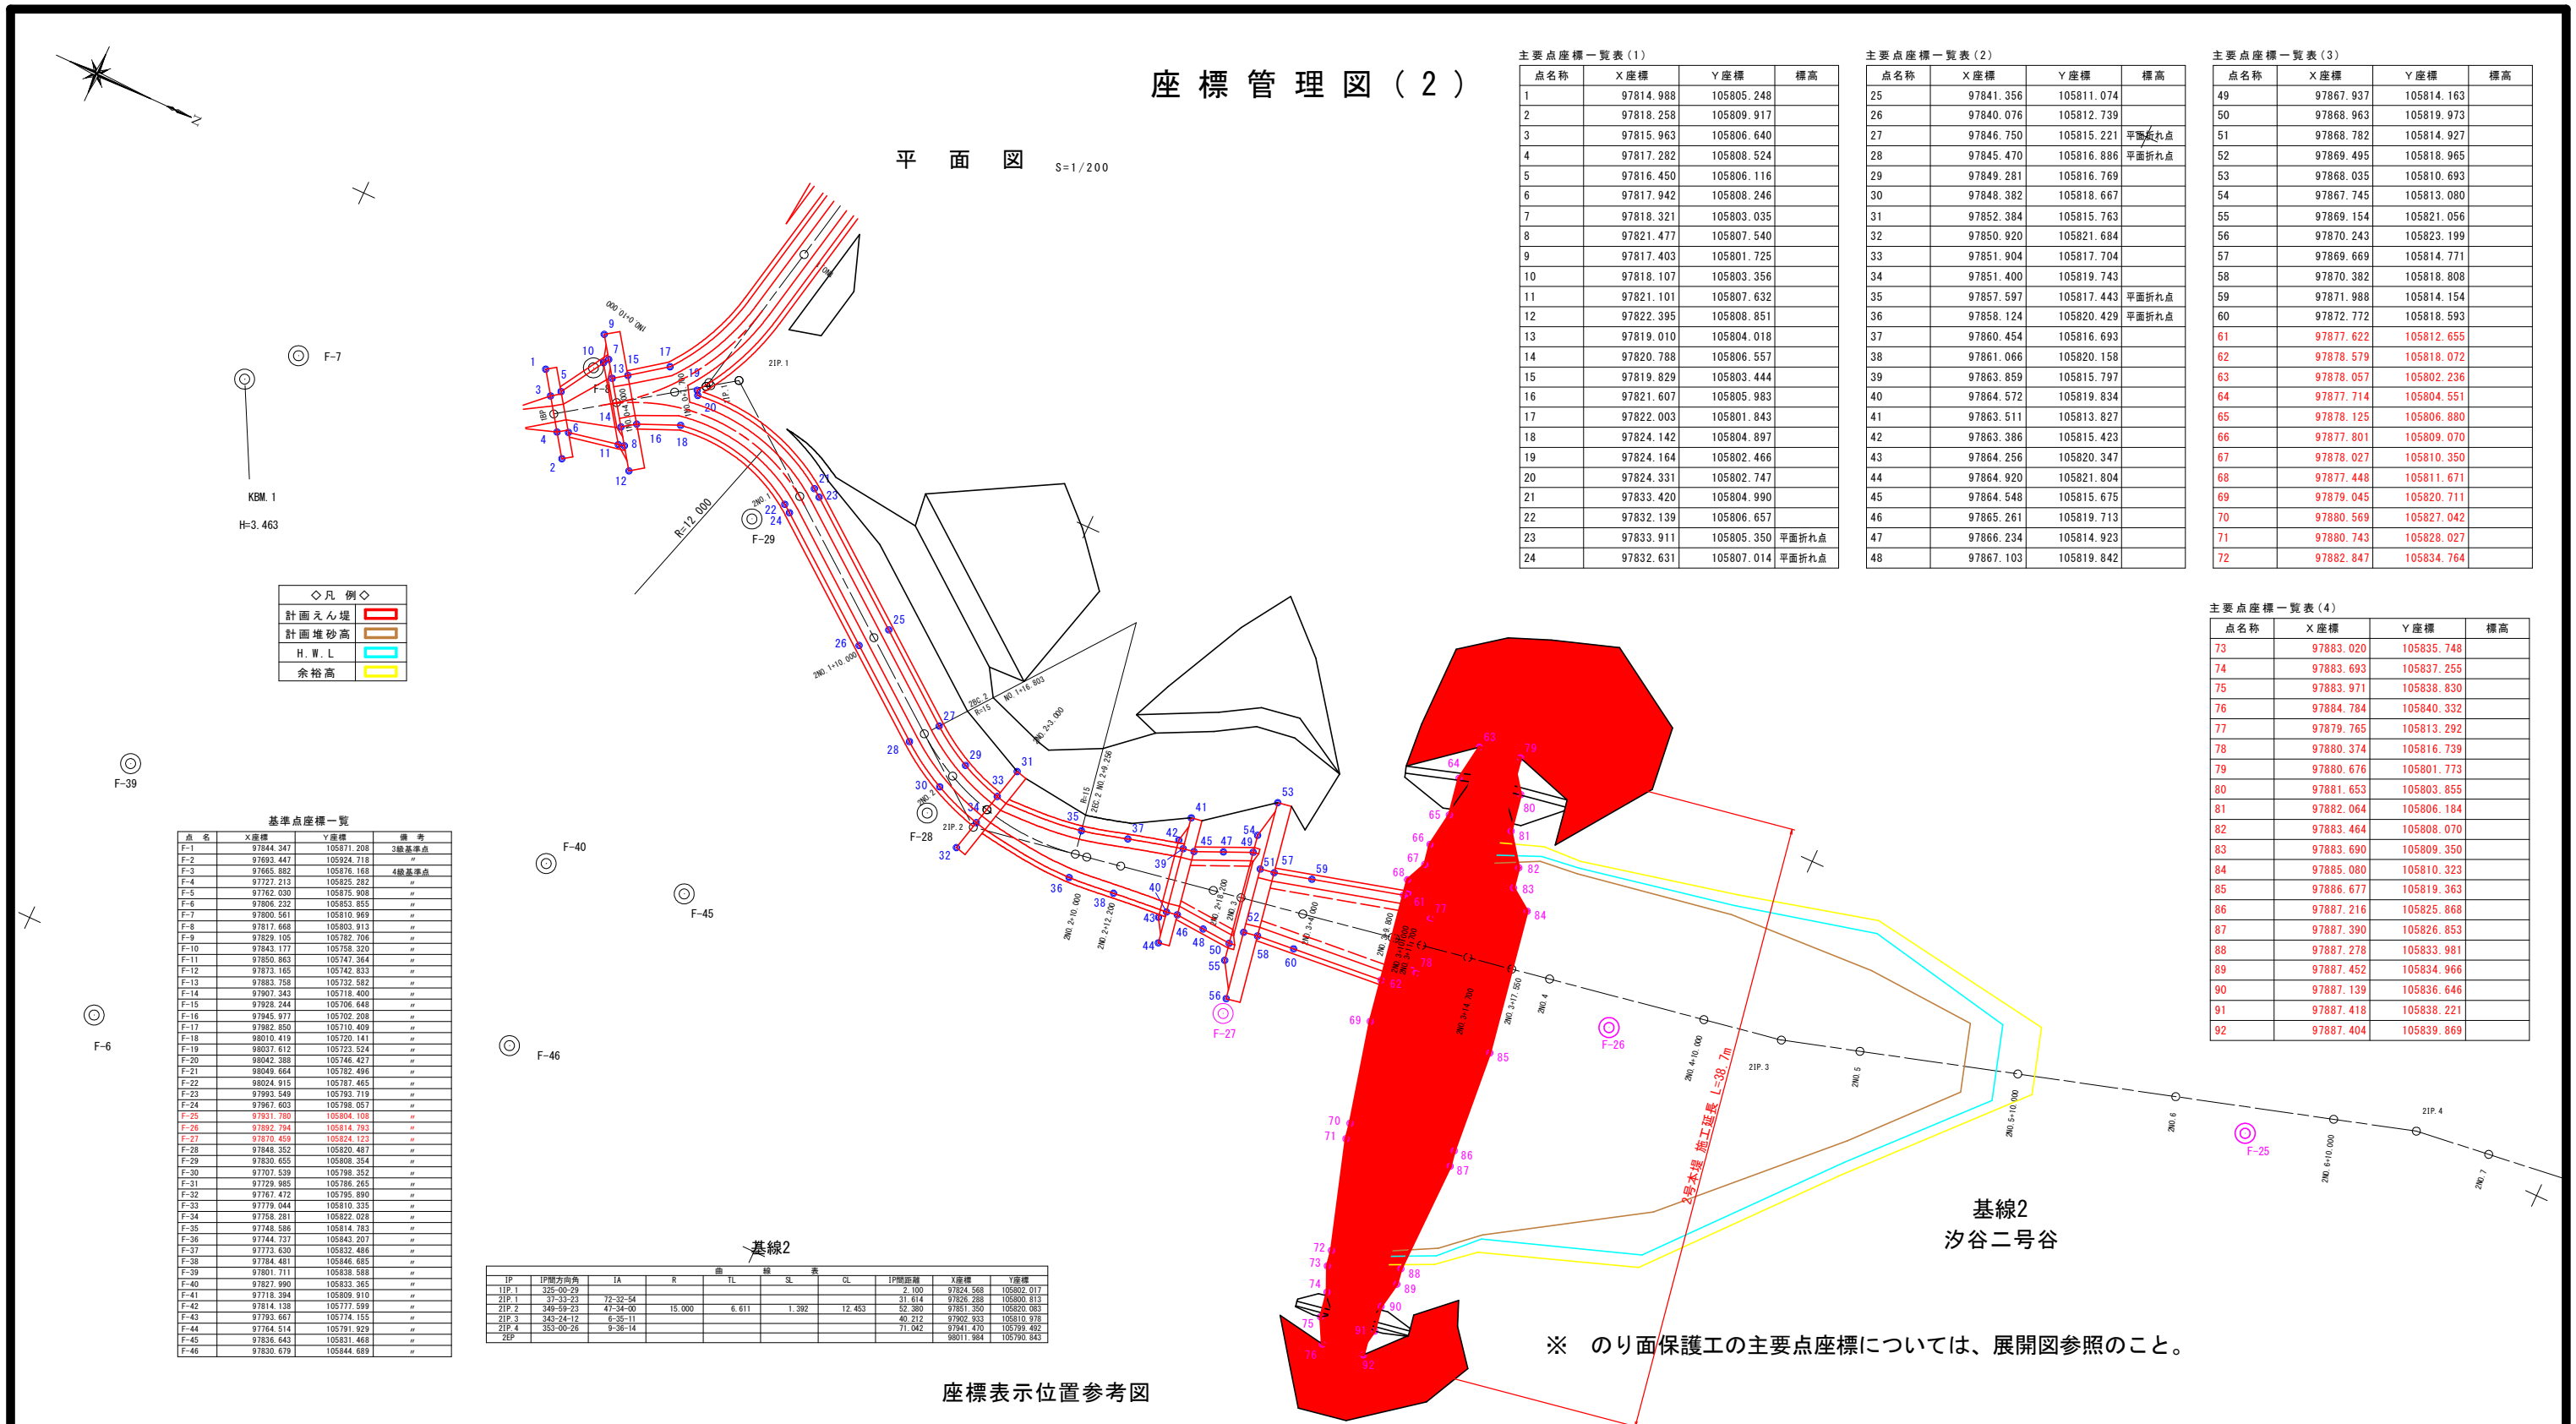

主要点座標一覧表(1)

点名称	X座標	Y座標	標高
1	97814.988	105805.248	
2	97818.258	105809.917	
3	97815.963	105806.640	
4	97817.282	105808.524	
5	97816.450	105806.116	
6	97817.942	105808.246	
7	97818.321	105803.035	
8	97821.477	105807.540	
9	97817.403	105801.725	
10	97818.107	105803.356	
11	97821.101	105807.632	
12	97822.395	105808.851	
13	97819.010	105804.018	
14	97820.788	105806.557	
15	97819.829	105803.444	
16	97821.607	105805.983	
17	97822.003	105801.843	
18	97824.142	105804.897	
19	97824.164	105802.466	
20	97824.331	105802.747	
21	97833.420	105804.990	
22	97832.139	105806.657	
23	97833.911	105805.350	平面折れ点
24	97832.631	105807.014	平面折れ点

主要点座標一覧表(2)

点名称	X座標	Y座標	標高
25	97841.356	105811.074	
26	97840.076	105812.739	
27	97846.750	105815.221	平面折れ点
28	97845.470	105816.886	平面折れ点
29	97849.281	105816.769	
30	97848.382	105818.667	
31	97852.384	105815.763	
32	97850.920	105821.684	
33	97851.904	105817.704	
34	97851.400	105819.743	
35	97857.597	105817.443	平面折れ点
36	97858.124	105820.429	平面折れ点
37	97860.454	105816.693	
38	97861.066	105820.158	
39	97863.859	105815.797	
40	97864.572	105819.834	
41	97863.511	105813.827	
42	97863.386	105815.423	
43	97864.256	105820.347	
44	97864.920	105821.804	
45	97864.548	105815.675	
46	97865.261	105819.713	
47	97866.234	105814.923	
48	97867.103	105819.842	

主要点座標一覧表(3)

点名称	X座標	Y座標	標高
49	97867.937	105814.163	
50	97868.963	105819.973	
51	97868.782	105814.927	
52	97869.495	105818.965	
53	97868.035	105810.693	
54	97867.745	105813.080	
55	97869.154	105821.056	
56	97870.243	105823.199	
57	97869.669	105814.771	
58	97870.382	105818.808	
59	97871.988	105814.154	
60	97872.772	105818.593	
61	97877.622	105812.655	
62	97878.579	105818.072	
63	97878.057	105802.236	
64	97877.714	105804.551	
65	97878.125	105806.880	
66	97877.801	105809.070	
67	97878.027	105810.350	
68	97877.448	105811.671	
69	97879.045	105820.711	
70	97880.569	105827.042	
71	97880.743	105828.027	
72	97882.847	105834.764	

主要点座標一覧表(4)


点名称	X座標	Y座標	標高
73	97883.020	105835.748	
74	97883.693	105837.255	
75	97883.971	105838.830	
76	97884.784	105840.332	
77	97879.765	105813.292	
78	97880.374	105816.739	
79	97880.676	105801.773	
80	97881.653	105803.855	
81	97882.064	105806.184	
82	97883.464	105808.070	
83	97883.690	105809.350	
84	97885.080	105810.323	
85	97886.677	105819.363	
86	97887.216	105825.868	
87	97887.390	105826.853	
88	97887.278	105833.981	
89	97887.452	105834.966	
90	97887.139	105836.646	
91	97887.418	105838.221	
92	97887.404	105839.869	

座標表示位置参考図

本堤

垂直壁

護岸工

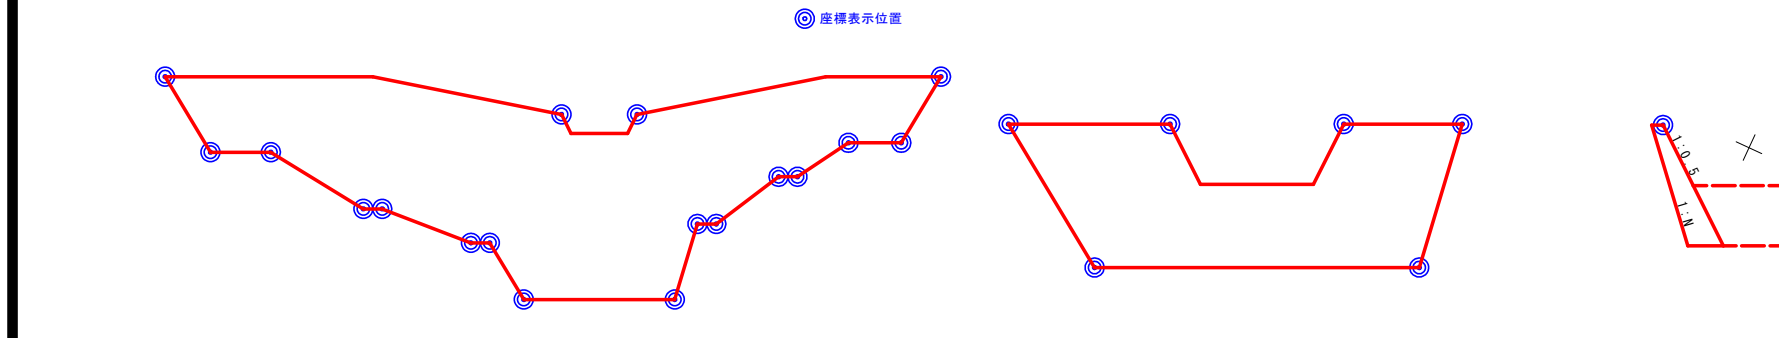


※ のり面保護工の主要点座標については、展開図参照のこと。

当初設計図面


工 事 名	R7阿土 汐谷 阿南・橋 砂防工事		
路線名等	汐谷		
工事箇所	阿南市橋町汐谷山		
図 面 名	座標管理図		
縮 尺	図示	図面番号	13 / 14
会 社 名			
事業者名	南部総合県民局県土整備部＜阿南＞		

進入口 買収範囲の考え方

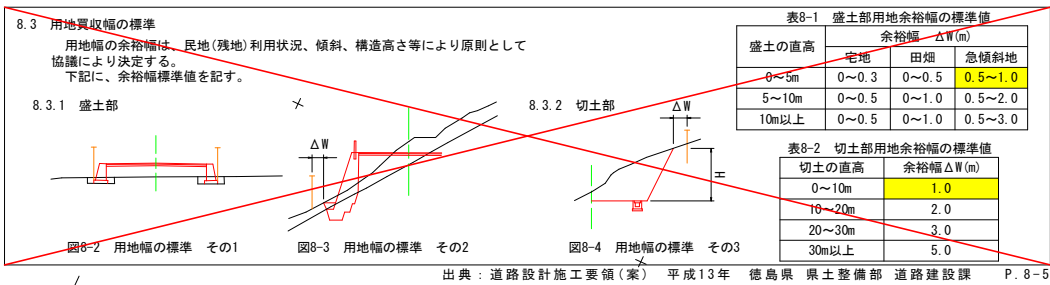

幅杭参考図 S=1:500

ダム敷 買収範囲の考え方

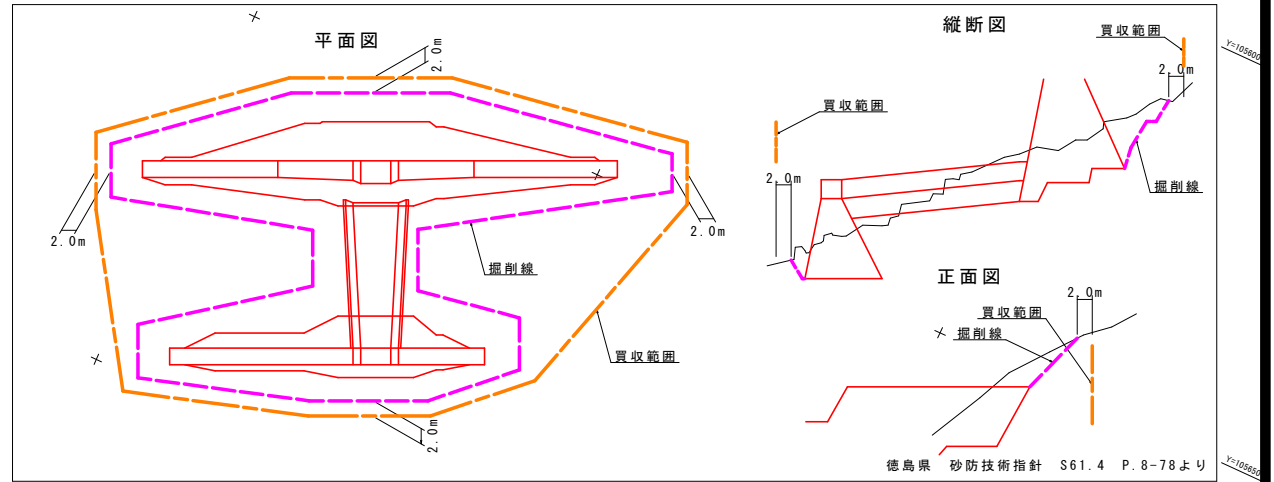

幅杭座標(案)一覽表(1)

点名称	X座標	Y座標	標高
1	97719.641	105810.578	
2	97729.557	105803.703	
3	97729.889	105803.480	
4	97730.508	105804.189	
5	97738.199	105798.877	
6	97738.651	105798.488	
7	97744.155	105794.500	
8	97747.640	105792.025	
9	97752.528	105790.612	
10	97752.874	105788.888	
11	97756.585	105784.572	
12	97761.032	105783.196	
13	97767.323	105781.280	
14	97769.880	105780.037	
15	97777.041	105773.160	
16	97796.801	105764.229	
17	97792.683	105758.325	
18	97795.935	105755.455	
19	97799.428	105753.714	
20	97807.698	105756.935	
21	97821.634	105756.633	
22	97824.780	105755.039	
23	97817.380	105744.535	
24	97815.838	105739.201	
25	97817.996	105735.238	
26	97821.588	105732.959	
27	97835.746	105734.277	
28	97837.687	105732.171	
29	97839.621	105730.588	
30	97842.821	105728.975	
31	97847.713	105727.785	
32	97853.983	105729.558	
33	97866.674	105732.508	
34	97878.637	105734.015	
35	97888.492	105729.334	
36	97889.295	105730.924	
37	97888.067	105732.636	
38	97884.035	105744.708	
39	97876.870	105752.705	
40	97868.658	105758.627	


幅杭座標(案)一覽表(2)

点名称	X座標	Y座標	標高
41	97864.438	105760.968	
42	97867.401	105773.774	
43	97864.438	105781.334	
44	97855.528	105782.636	
45	97844.511	105776.986	
46	97834.544	105781.749	
47	97831.230	105785.144	
48	97830.764	105787.361	
49	97832.558	105792.610	
50	97831.481	105797.733	
51	97834.972	105801.843	
52	97847.833	105795.672	
53	97855.153	105802.607	
54	97862.991	105795.514	
55	97883.686	105790.695	
56	97890.430	105794.890	
57	97896.583	105803.866	
58	97905.345	105801.626	
59	97917.418	105803.436	
60	97918.627	105807.493	
61	97909.932	105817.015	
62	97900.782	105827.655	
63	97891.222	105831.020	
64	97896.066	105837.648	
65	97893.814	105842.177	
66	97888.983	105845.947	
67	97884.200	105846.792	
68	97879.788	105840.677	
69	97876.461	105828.555	
70	97870.591	105825.169	
71	97865.267	105823.773	
72	97850.643	105823.794	
73	97844.251	105818.471	
74	97831.412	105808.600	
75	97824.474	105806.869	
76	97823.444	105808.604	
77	97822.625	105809.178	
78	97819.090	105809.883	
79	97816.650	105810.915	
80	97813.500	105806.418	

幅杭座標(案)一覽表(3)

点名称	X座標	Y座標	標高
81	97815.303	105804.478	
82	97817.174	105801.397	
83	97817.993	105800.823	
84	97820.441	105800.594	
85	97822.802	105795.589	
86	97823.703	105791.771	
87	97825.157	105779.551	
88	97823.441	105777.439	
89	97820.664	105774.158	
90	97819.014	105772.438	
91	97812.077	105770.230	
92	97800.030	105772.410	
93	97799.672	105773.792	
94	97788.578	105779.581	
95	97783.710	105781.343	
96	97781.966	105782.229	
97	97780.036	105783.805	
98	97774.819	105788.550	
99	97772.734	105789.717	
100	97761.858	105792.889	
101	97761.330	105791.698	
102	97760.650	105792.000	
103	97744.731	105801.694	
104	97739.677	105805.138	
105	97727.577	105813.252	
106	97725.999	105818.243	

堆砂用地 買収範囲の考え方

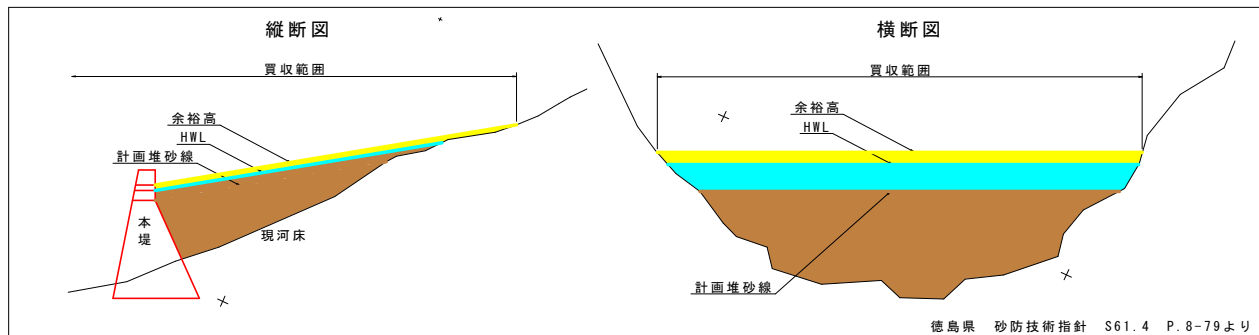

当初設計図面

工事名	R7阿土 汐谷 阿南・橋 砂防工事		
路線名等	汐谷		
工事箇所	阿南市橋町汐谷山		
図面名	幅杭参考図		
縮尺	S=1:500	図面番号	14 / 14
会社名			
事業者名	南部総合県民局県土整備部<阿南>		